


DOCKETED	
Docket Number:	21-AFC-02
Project Title:	Willow Rock Energy Storage Center
TN #:	265098
Document Title:	Willow Rock Data Request Set 3 Response, Attachment DR54-1
Description:	Resubmission of files previously submitted through Kiteworks
Filer:	Kathryn Stevens
Organization:	WSP USA Inc.
Submitter Role:	Applicant Consultant
Submission Date:	7/29/2025 4:07:23 PM
Docketed Date:	7/29/2025

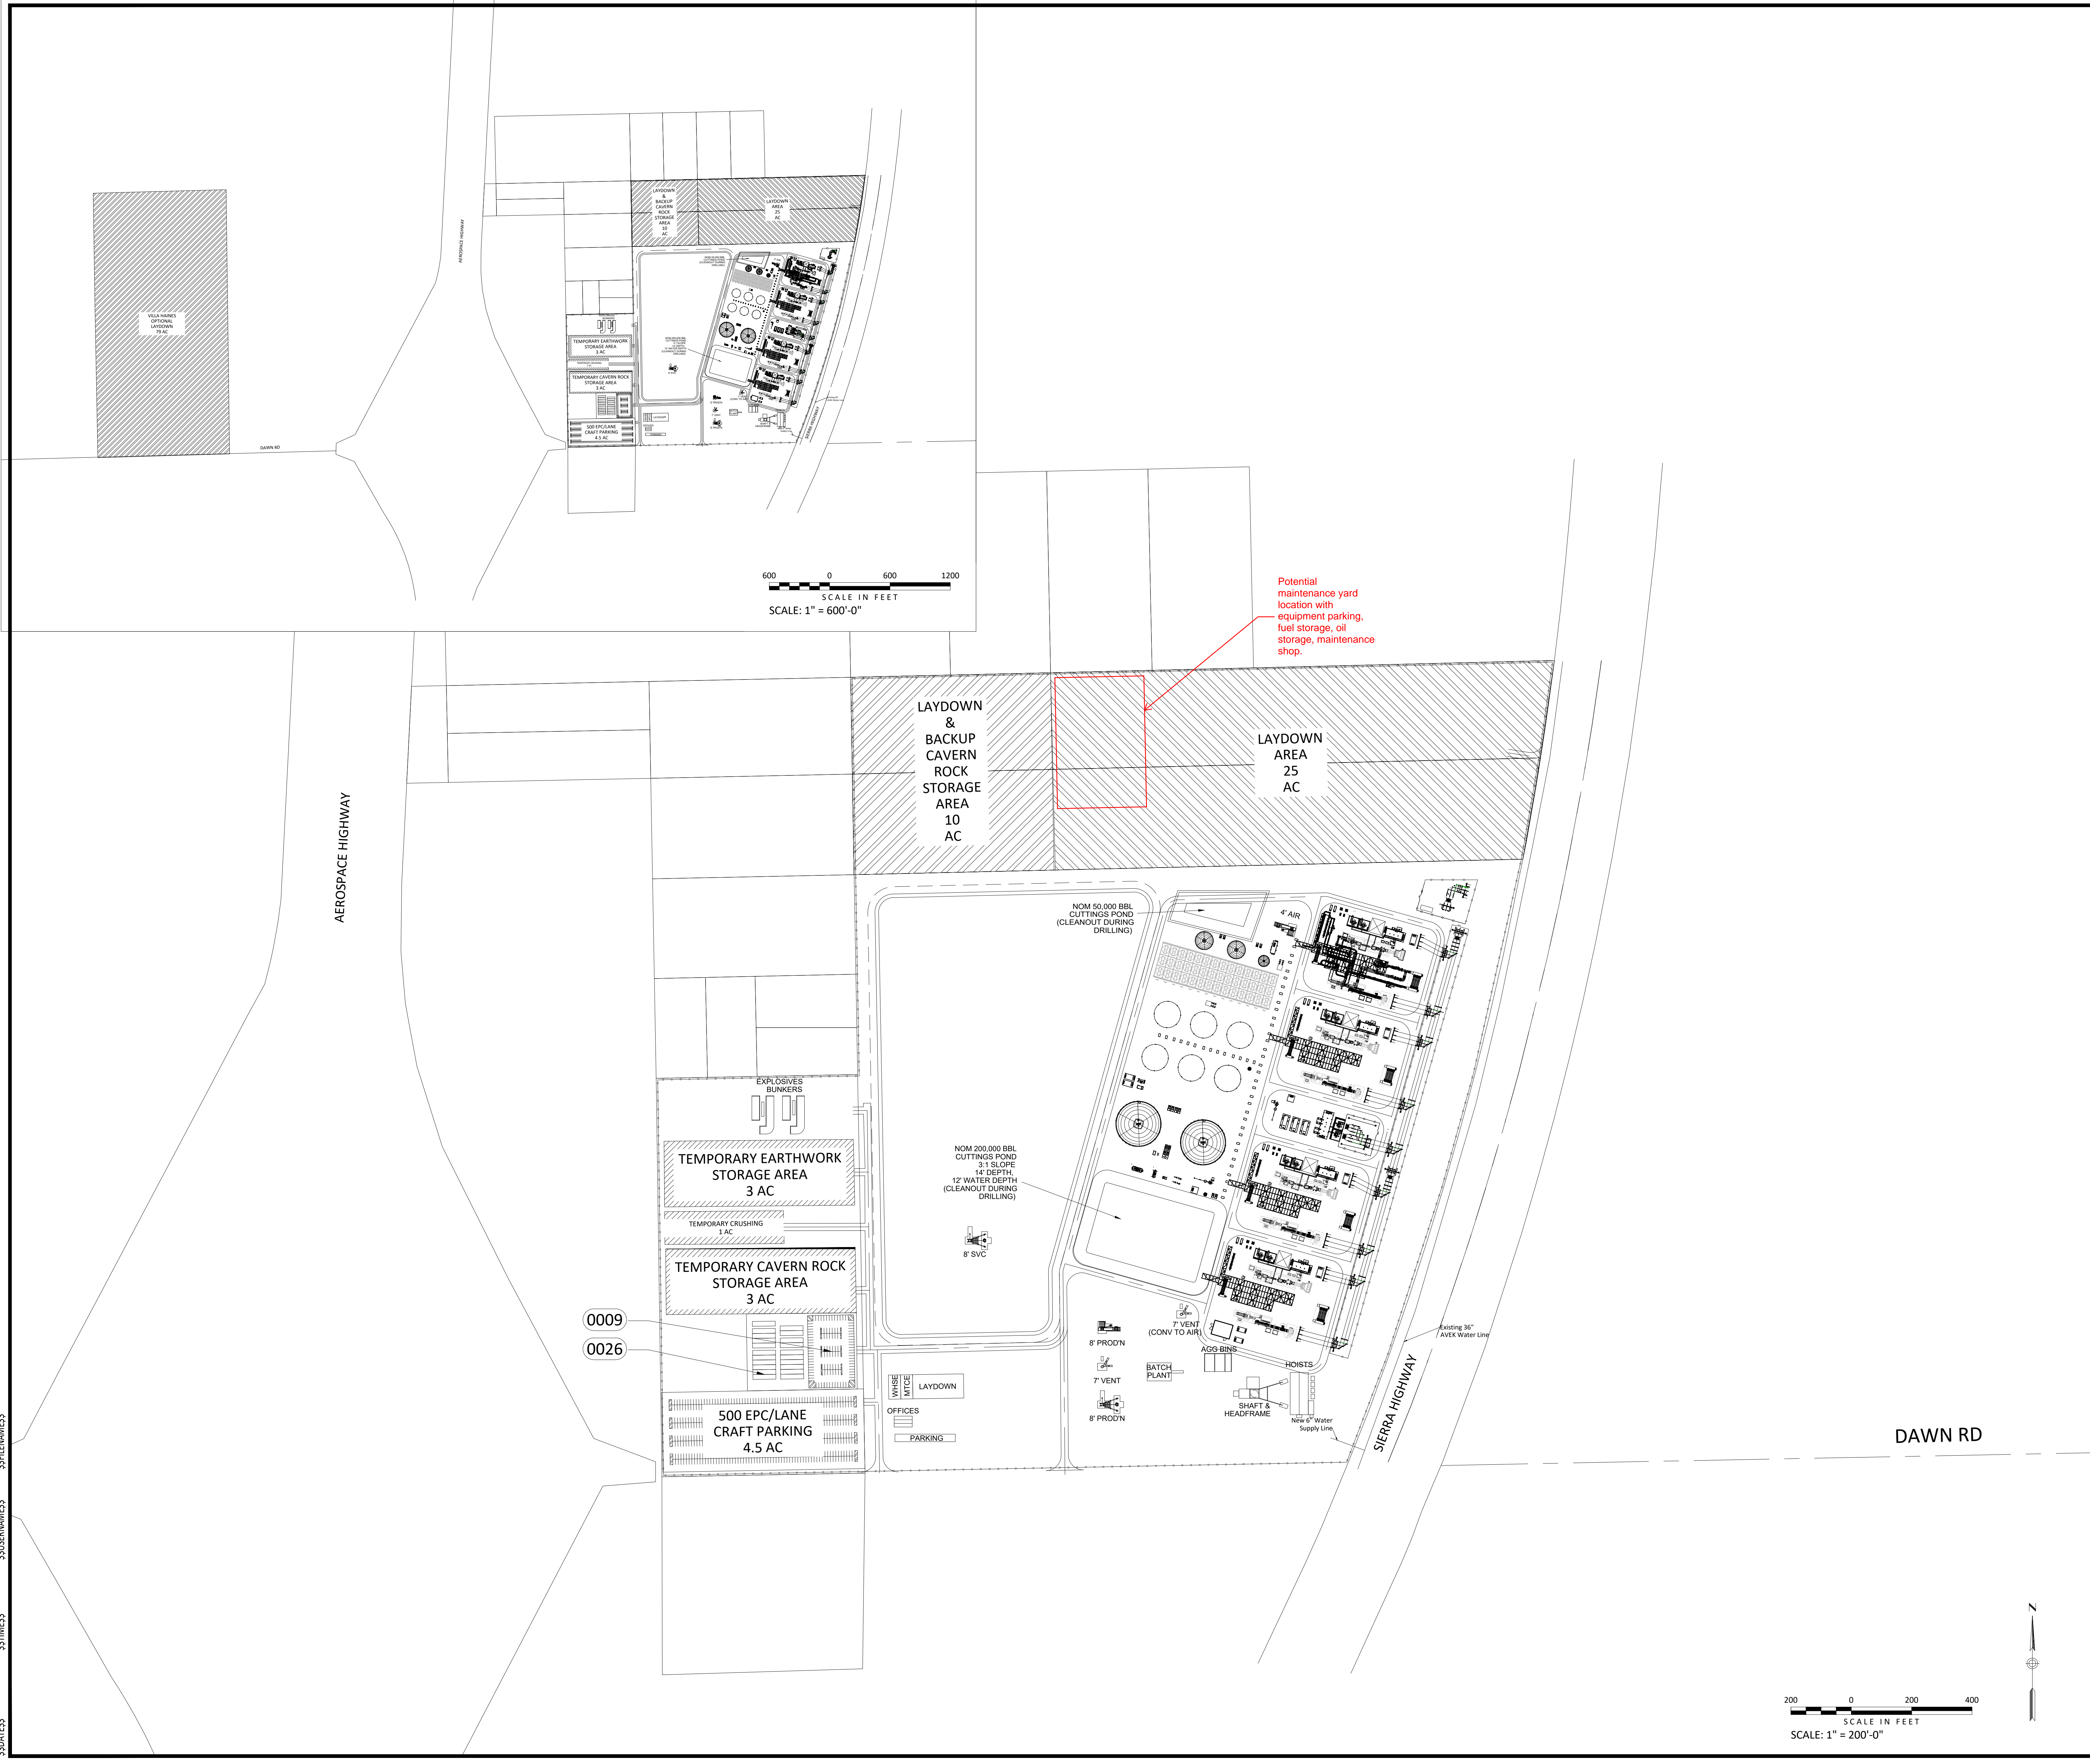

NOTES:
1. TWO OPTIONS FOR THE MINING/CAVERN SHAFTS ARE DEPICTED AS FOLLOWS:
OPTION A - ONE 24' MINING SHAFT AND TWO 8' WATER SHAFTS.
OPTION B - TWO 8' WATER SHAFTS, TWO 8" CONSTRUCTION SHAFTS, AND ONE 8" SHAFT IN PLACE OF THE 24' MINING SHAFT.

LEGEND:
0009 CONSTRUCTION PARKING
0026 CONSTRUCTION TRAILERS

- PRELIMINARY -
NOT FOR CONSTRUCTION

0	ISSUED FOR AFC	T. BIGGERSTAFF	S. GAWER	01-11-24
REV	DESIGN BY	CHECKED BY	DATE	

HYDROSTOR
WILLOW ROCK ENERGY STORAGE CENTER



SITE PLAN
CONSTRUCTION PHASE - WITHOUT BERM

ENGINEER/DESIGN ORIGINATOR	T. BIGGERSTAFF	DRAWING NUMBER	20045352-SP-002
LEAD ENG	S. GAWER		
ENG MGR	S. GAWER		
PROJ MGR	J. LUNDQUIST		