



DOCKETED

Docket Number:	99-AFC-04C
Project Title:	Duke Energy North American's Moss Landing Power Plant Modernization Project (Compliance)
TN #:	212738
Document Title:	Moss Landing Power Plant - Petition to Amend Elevation Drawings 20160811
Description:	N/A
Filer:	Patty Paul
Organization:	California Energy Commission
Submitter Role:	Commission Staff
Submission Date:	8/11/2016 10:18:38 AM
Docketed Date:	8/11/2016

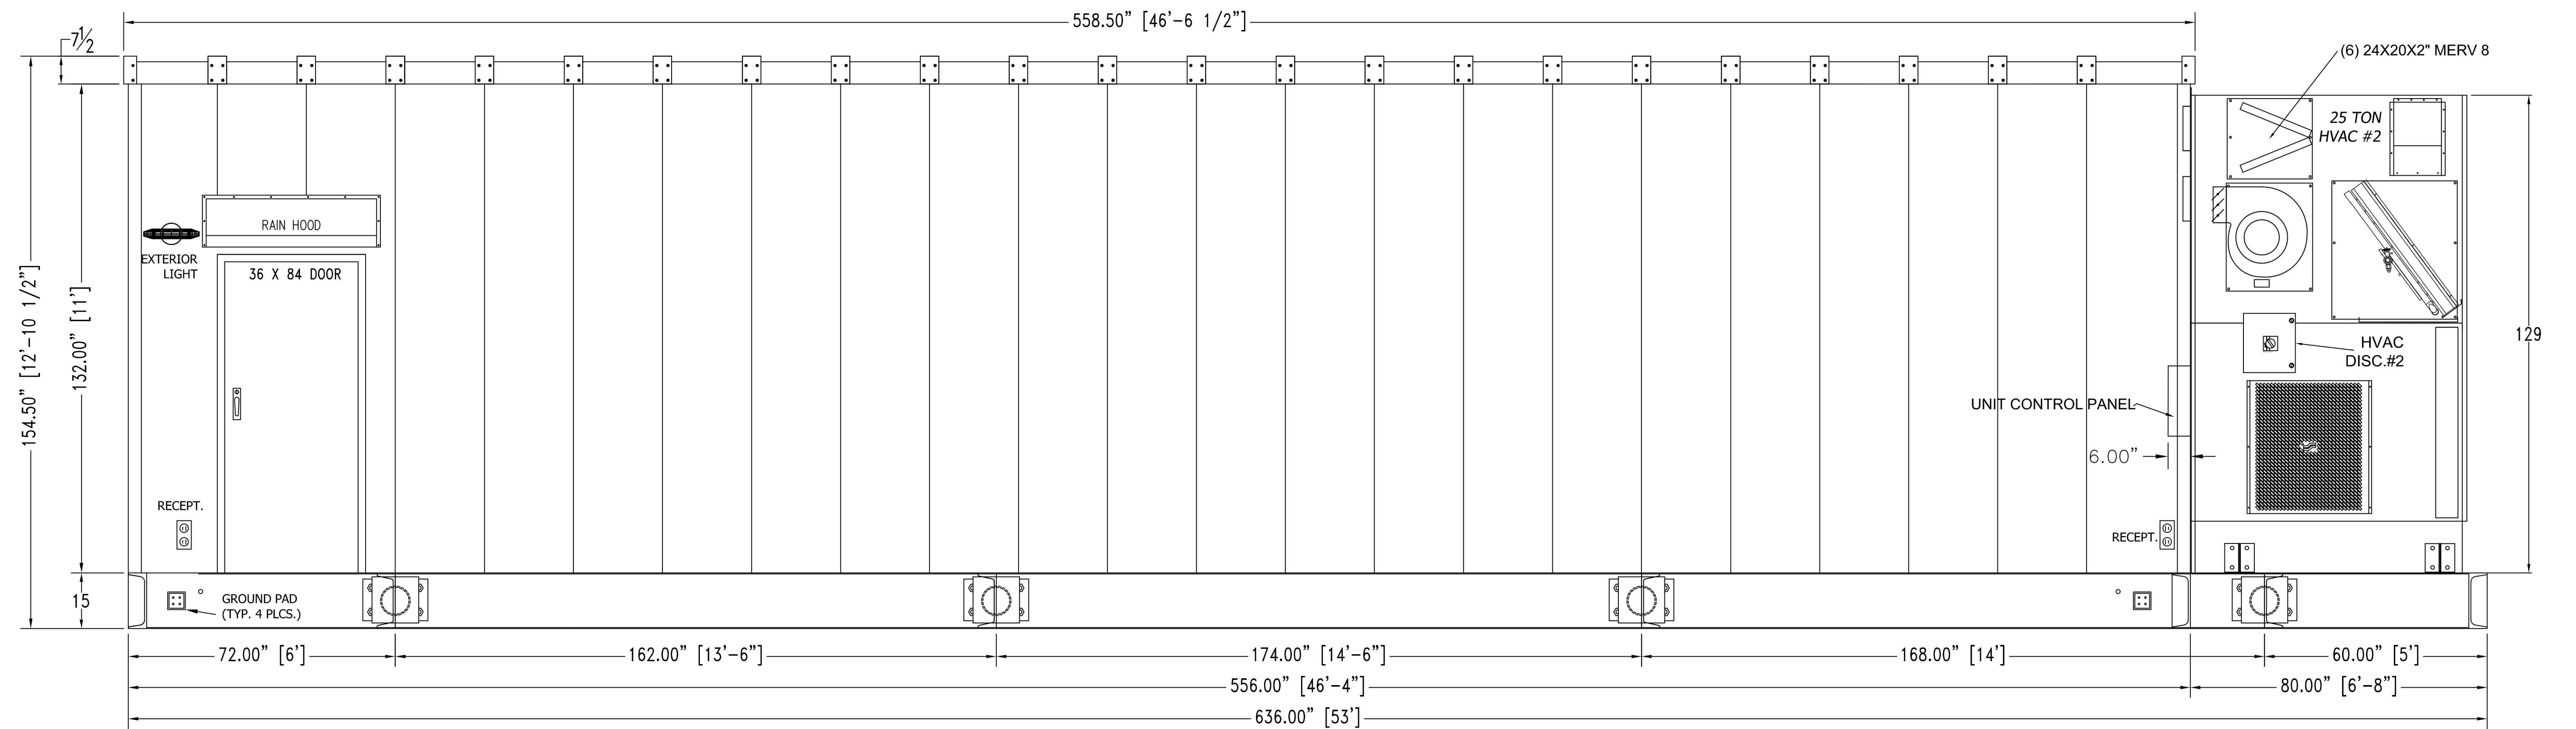

EAST SIDE ELEVATION

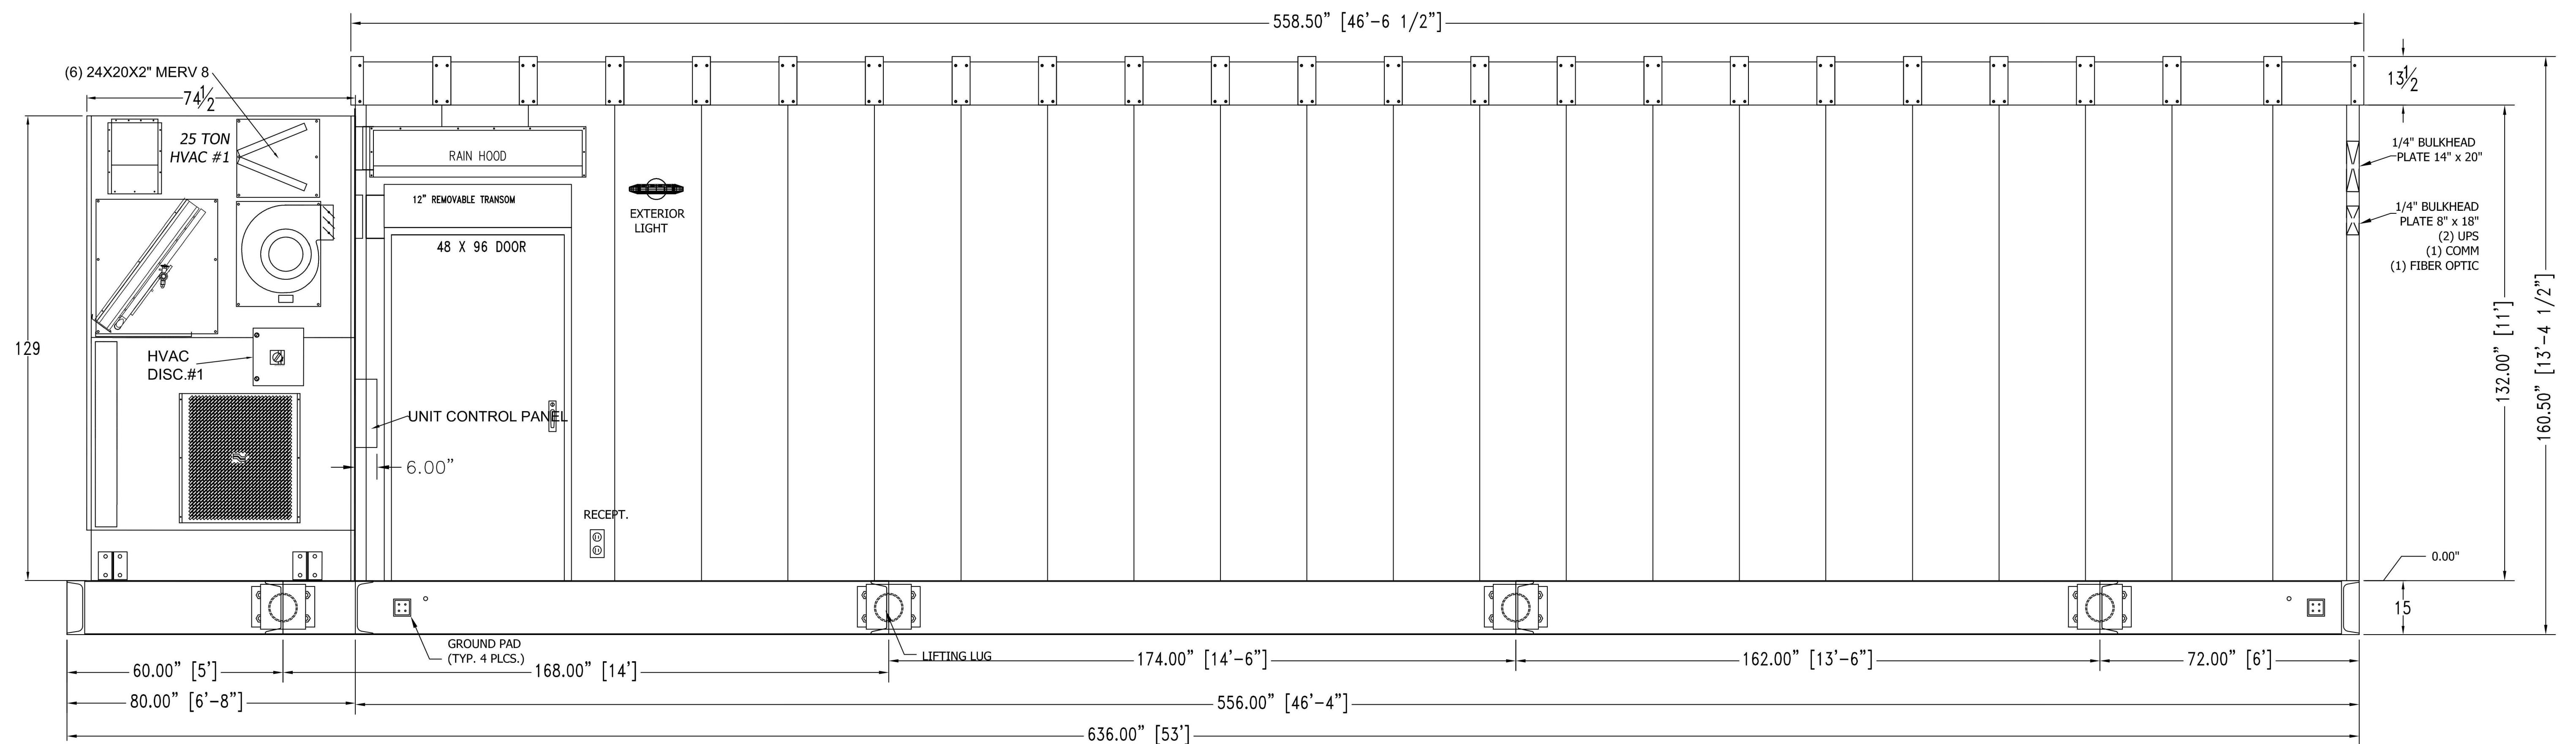

WEST SIDE ELEVATION

Note:

- Material for Exterior:
- (a) All exterior roof and wall panels shall be 12GA galvanized
 - (b) All exterior hardware shall be stainless steel
 - (c) All exterior flashing door jams, etc. shall be corrosion resistant 14 GA galvanized steel


Exterior roof, walls, and doors shall be painted "Light Gray"

PIONEER CEP
CUSTOM ELECTRICAL PRODUCTS


10640 Springdale Ave. Santa Fe Springs, CA 90670 www.pioneercep.com

DRAWN BY: ADAN	DATE: 02/19/16	TITLE: DYNERGY MOSS LANDING POWER PLANT
APPROVED BY: -	DATE: -	OTC WATER PUMPING
REVIEWED BY: M-GALVAN	DATE: 02/19/16	MEDIUM VOLTAGE VFD SYSTEM
PROJECT ENGINEER: -		LOCATION: MOSS LANDING, CA 95039
		WEST / EAST ELEVATIONS
		DISTRIBUTOR: CONTRACTOR: DWG. NO. 50819-S05
		SCALE: NONE SHEET: 6 OF 10

REV.	DATE	DESCRIPTION	BY
-	-	-	-
-	-	-	-
A	03/15/16	REVISED PER CUSTOMER COMMENTS ON 3/10/16	ADAN

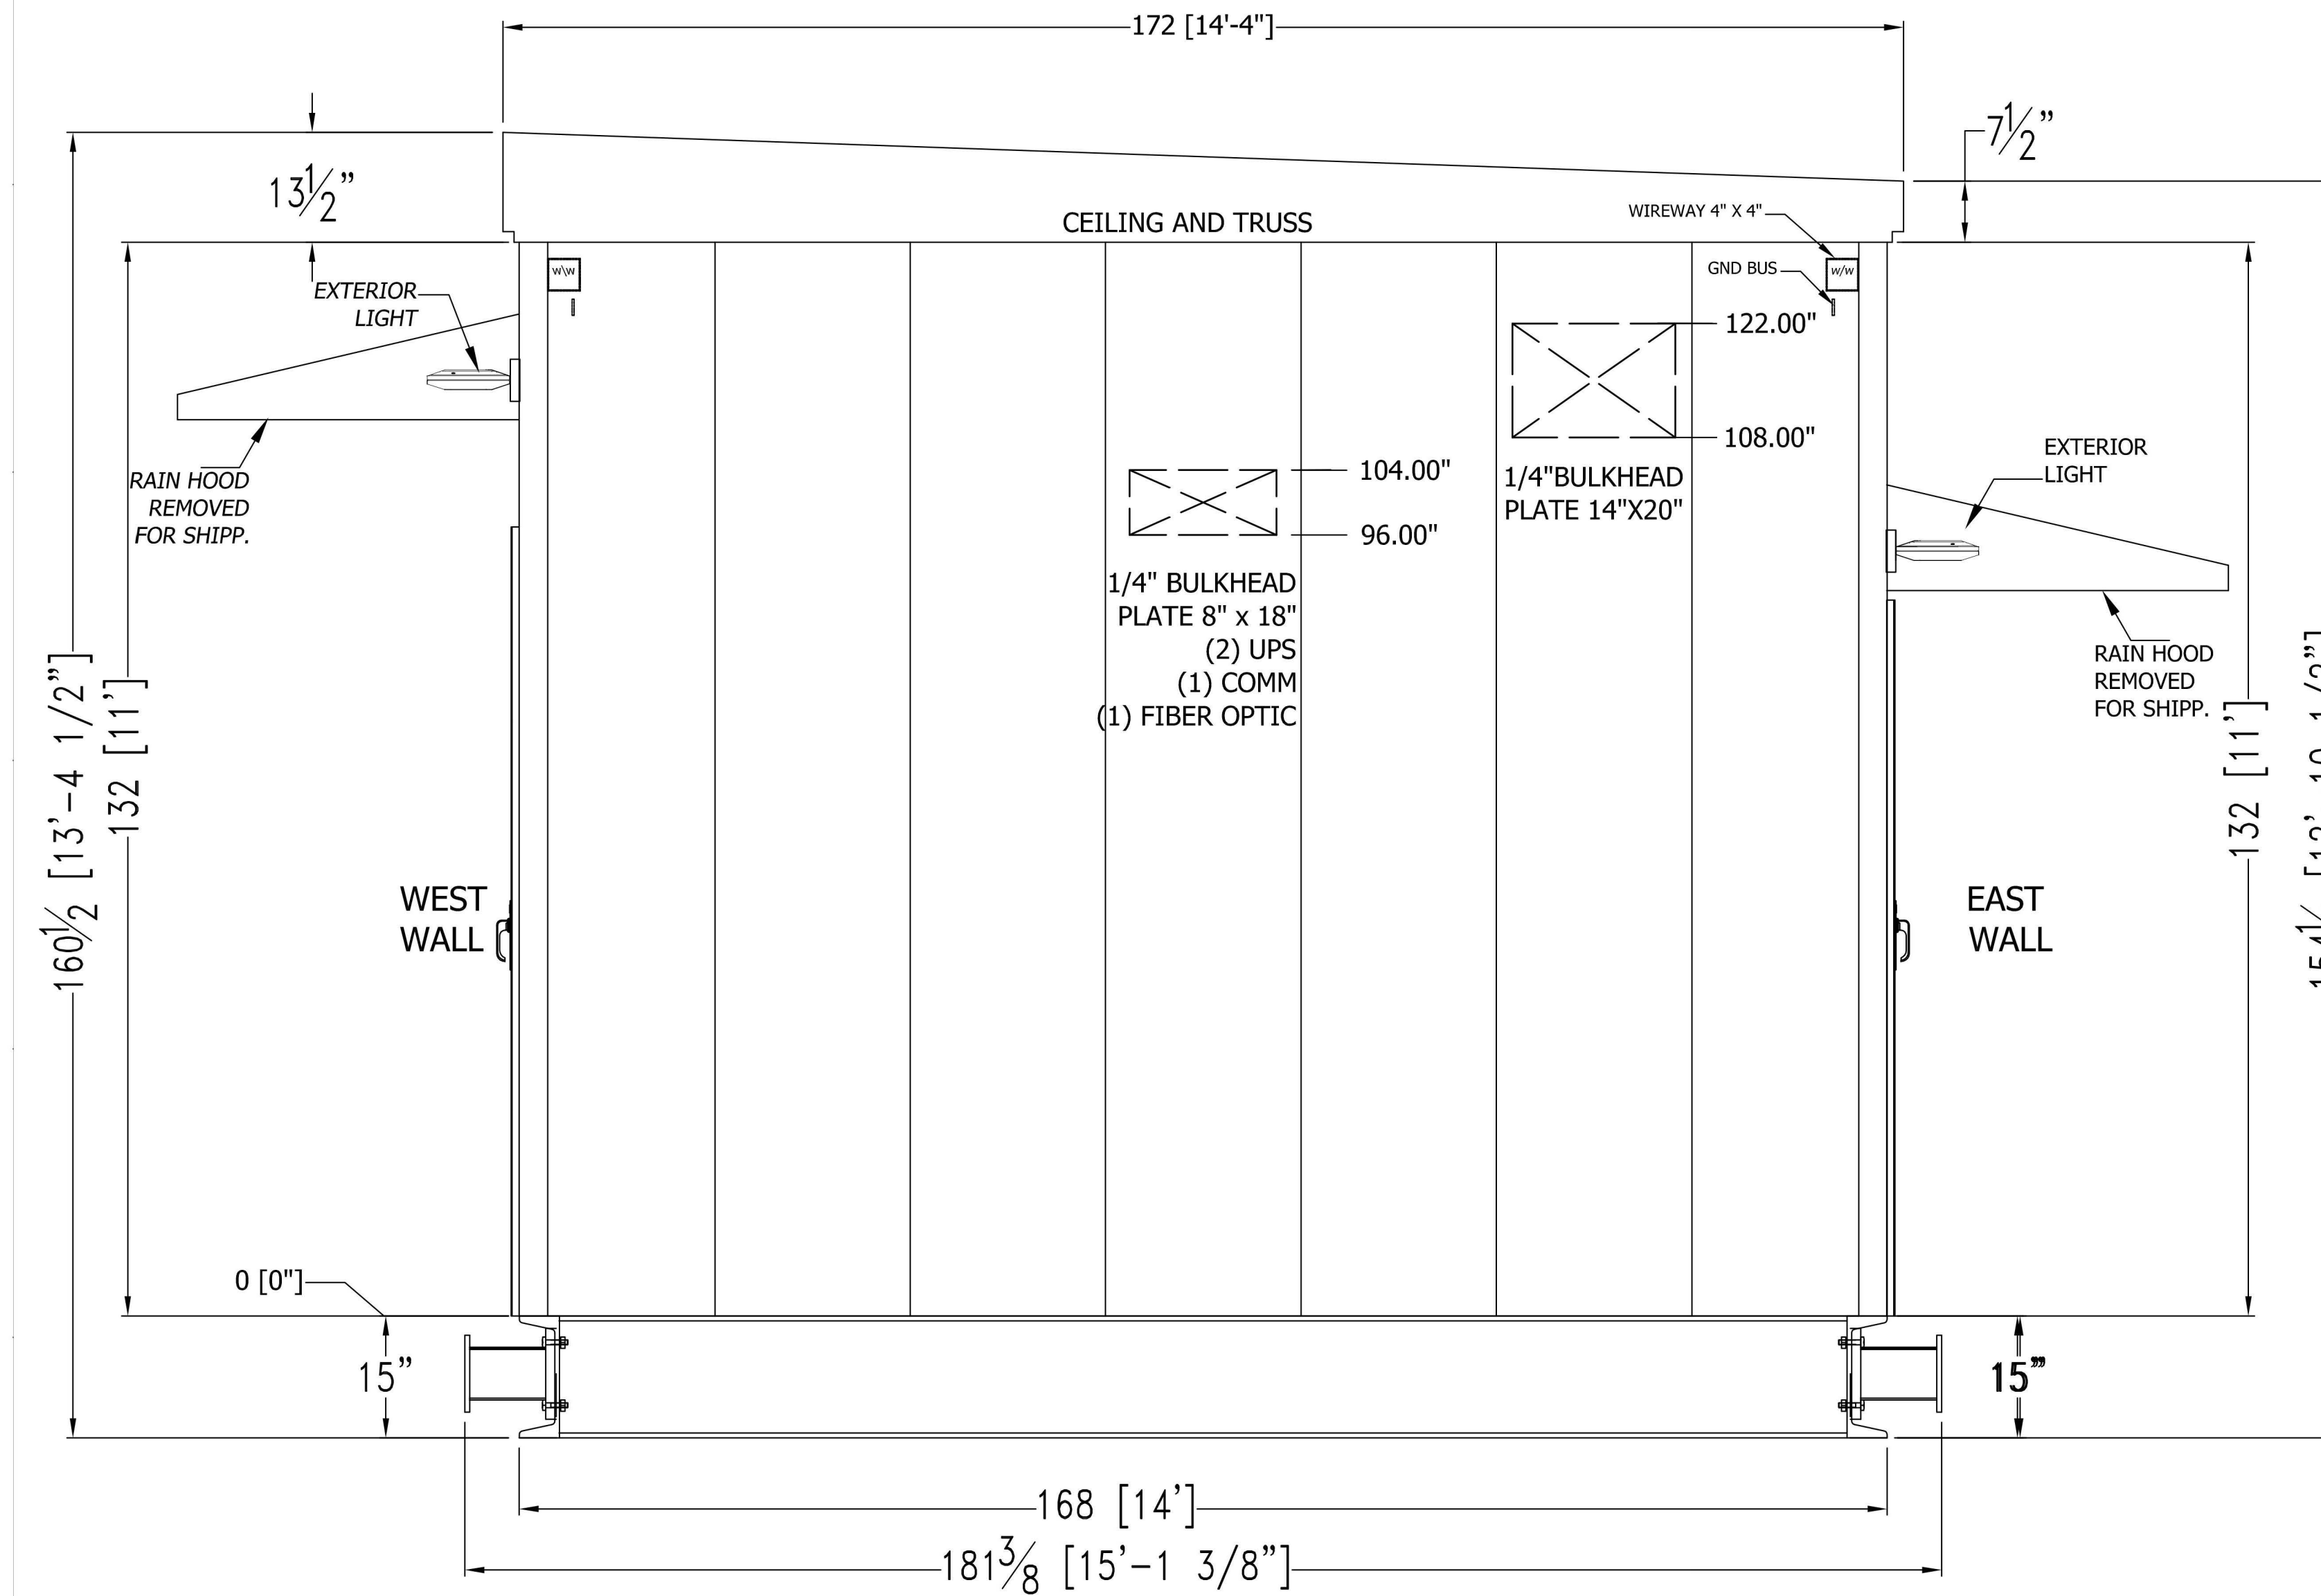

SOUTH SIDE ELEVATION

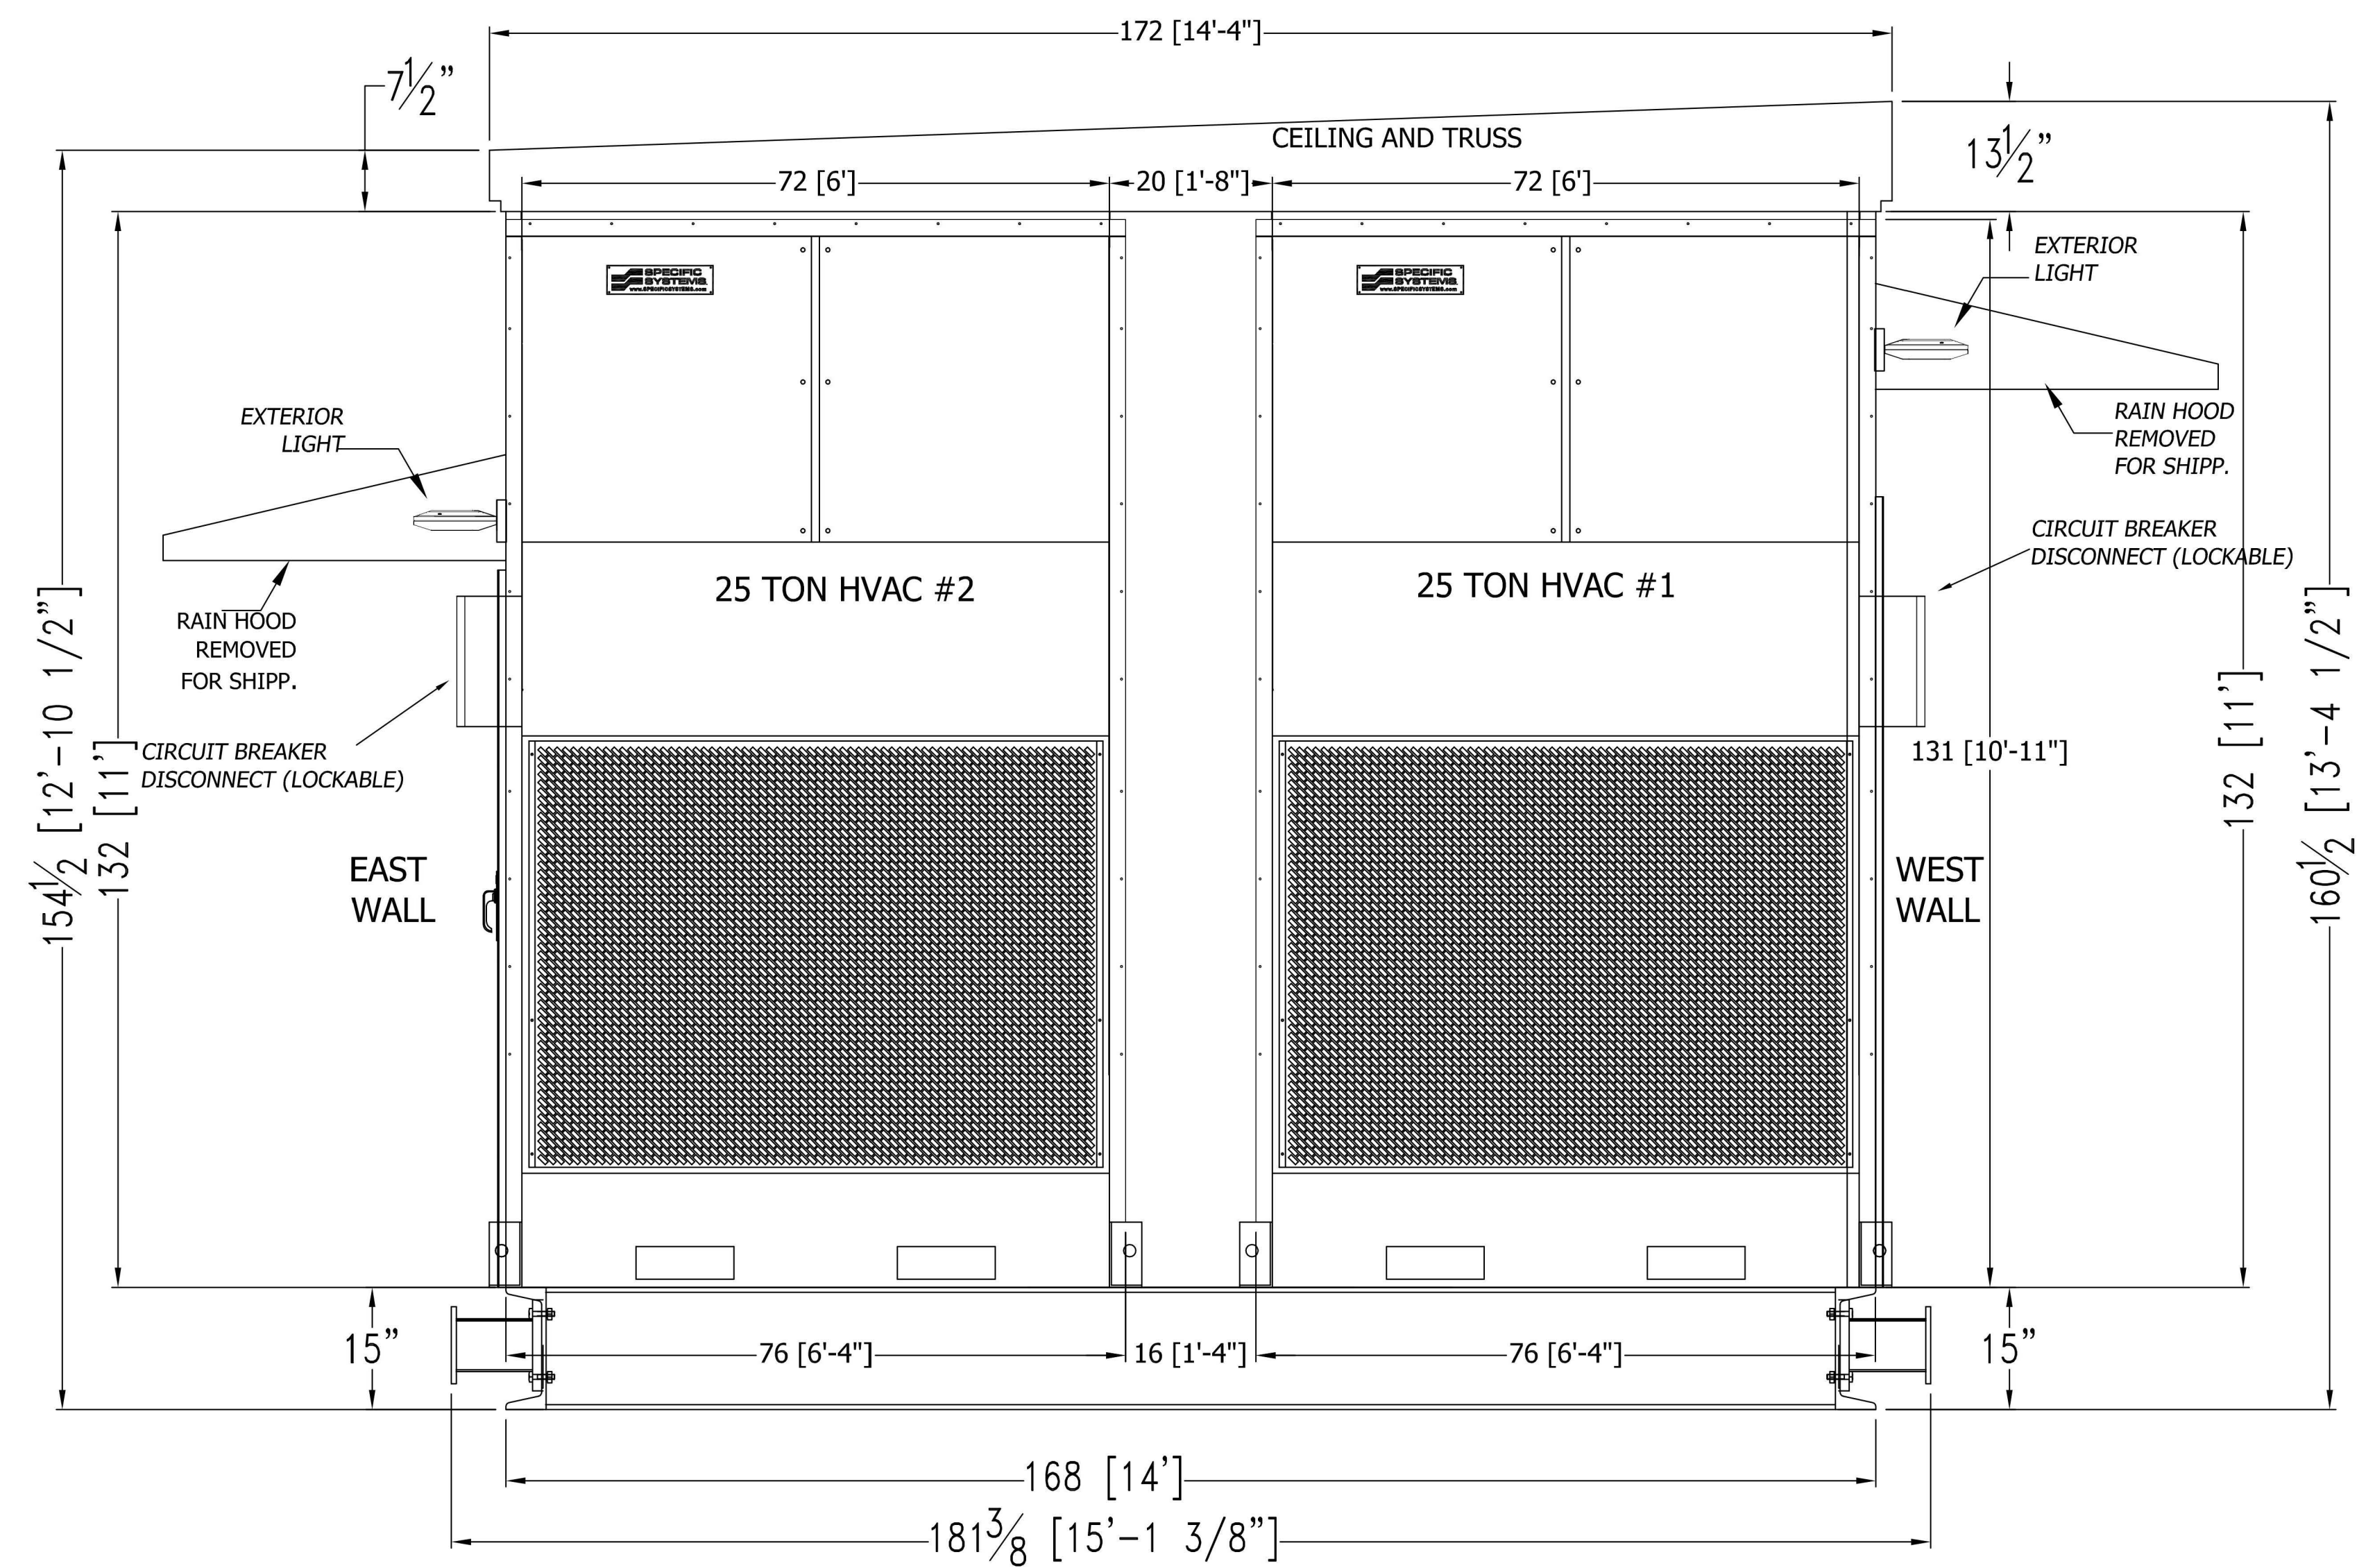


NORTH SIDE ELEVATION

Note:

Material for Exterior:

- (a) All exterior roof and wall panels shall be 12GA galvanized
- (b) All exterior hardware shall be stainless steel
- (c) All exterior flashing door jams, etc, shall be corrosion resistant 14 GA galvanized steel

Exterior roof, walls, and doors shall be painted "Light Gray"

 PIONEER CEP CUSTOM ELECTRICAL PRODUCTS 10640 Springdale Ave. Santa Fe Springs, CA 90670 www.pioneercep.com		TITLE: DYNEGY MOSS LANDING POWER PLANT OTC WATER PUMPING MEDIUM VOLTAGE VFD SYSTEM LOCATION / MOSS LANDING, CA. 95039 NORTH / SOUTH ELEVATIONS	
		DRAWN BY: ADAN DATE: 02/19/16	APPROVED BY: - DATE: -

REV.	DATE	DESCRIPTION	BY
-	-	-	-
A	03/15/16	REVISED PER CUSTOMER COMMENTS ON 3/10/16	ADAN