

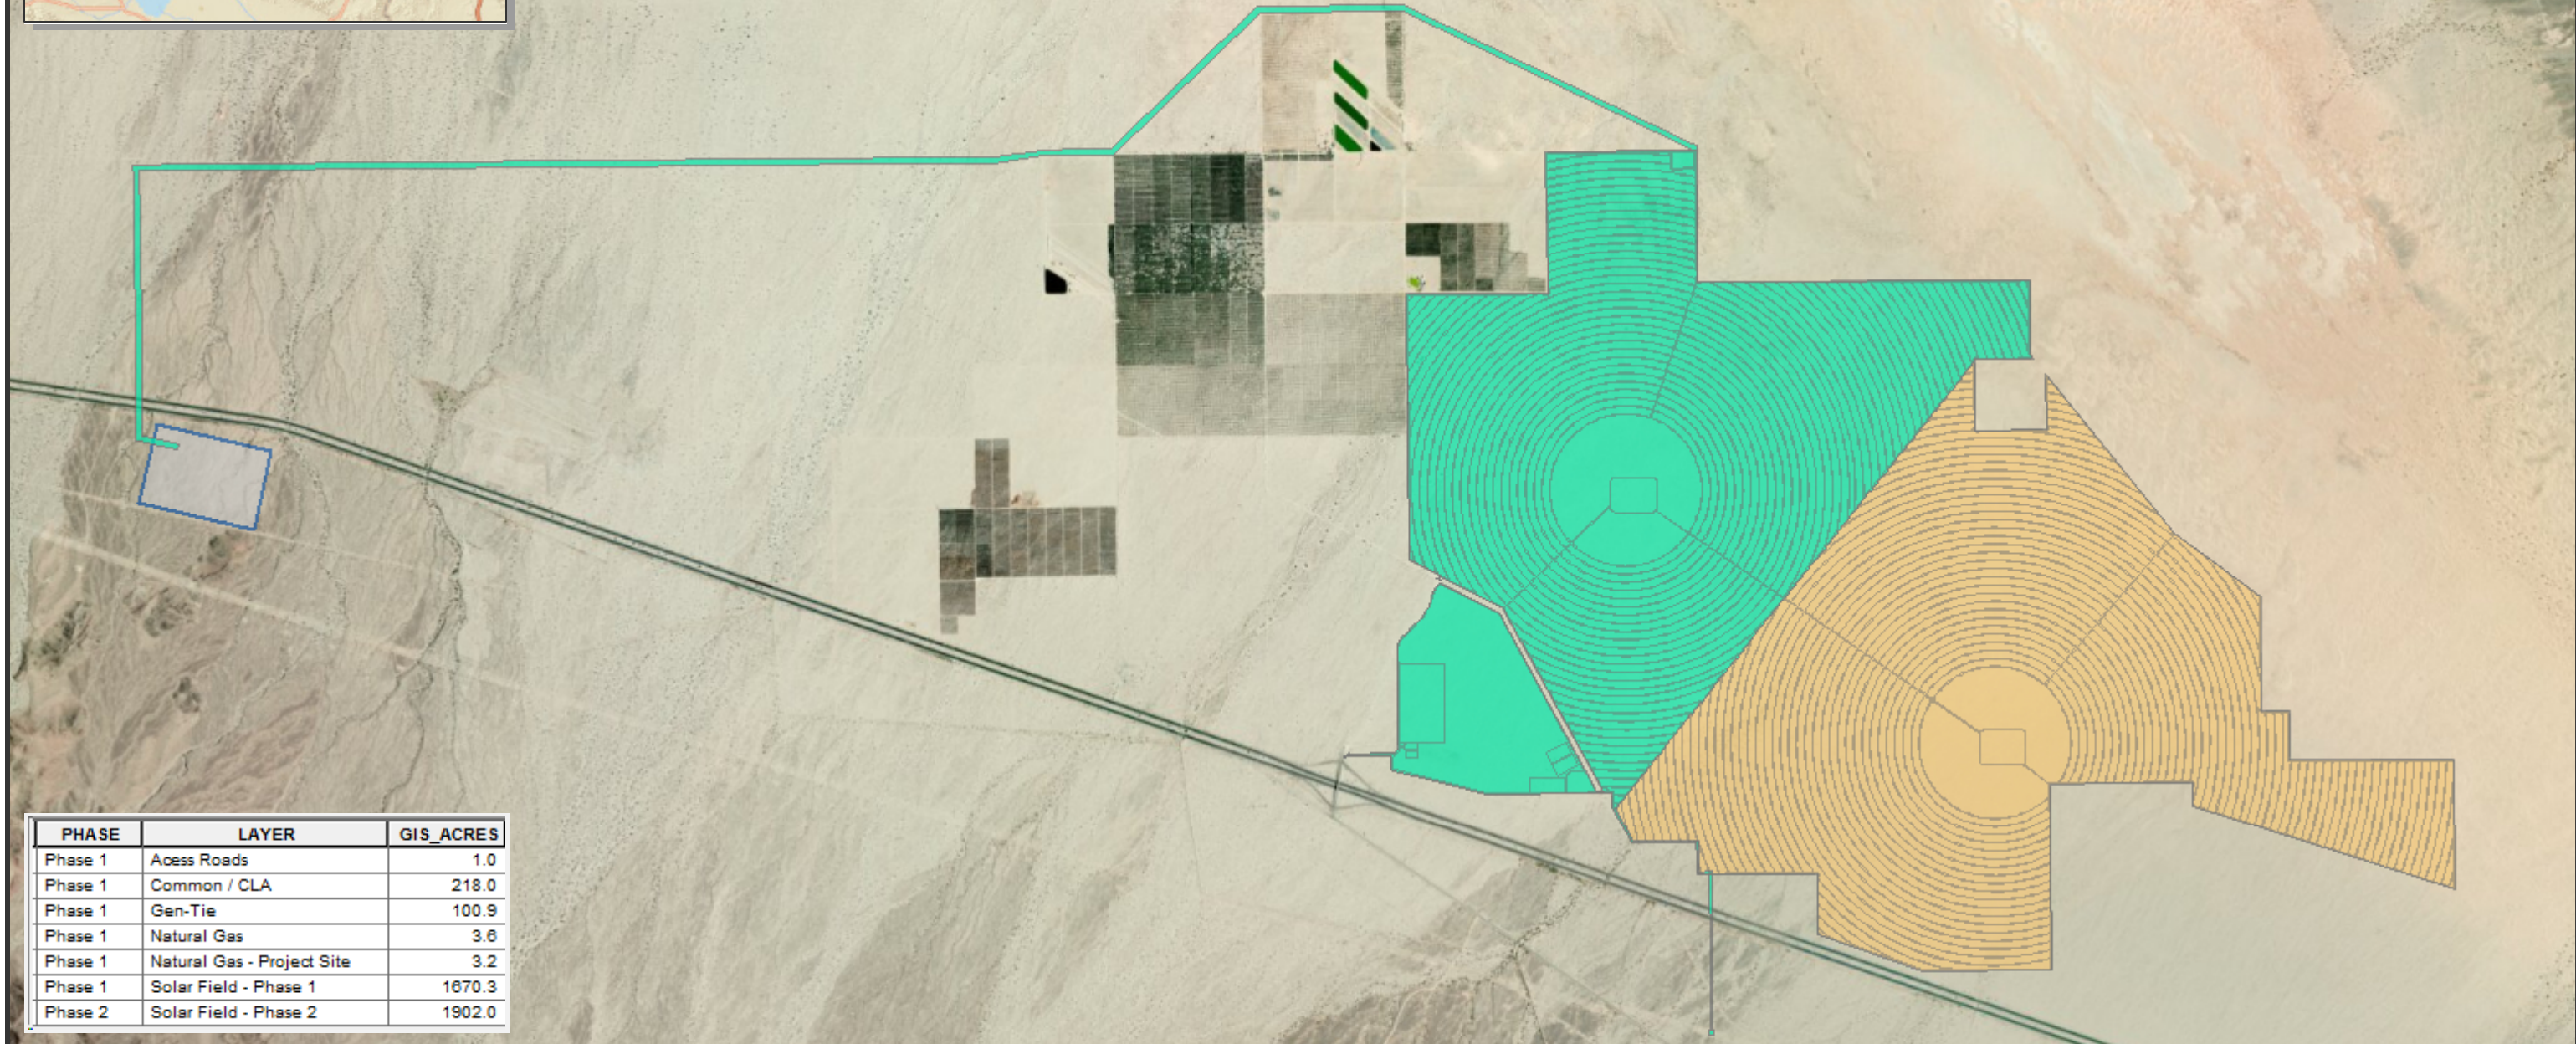
DOCKETED

Docket Number:	09-AFC-07C
Project Title:	Palen Solar Power Project - Compliance
TN #:	202726
Document Title:	Ex. 1167 - Revised Phasing Plan
Description:	N/A
Filer:	Marie Fleming
Organization:	Galati Blek LLP
Submitter Role:	Applicant Representative
Submission Date:	7/18/2014 12:03:46 PM
Docketed Date:	7/18/2014



Palen Construction Phase (rev2014)

- Phase 1
- Phase 2
- Palen Solar Site Plan Features
- SCE Red Bluff Substation


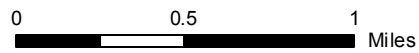


PHASE	LAYER	GIS_ACRES
Phase 1	Acess Roads	1.0
Phase 1	Common / CLA	218.0
Phase 1	Gen-Tie	100.9
Phase 1	Natural Gas	3.6
Phase 1	Natural Gas - Project Site	3.2
Phase 1	Solar Field - Phase 1	1670.3
Phase 2	Solar Field - Phase 2	1902.0



BrightSource
 BrightSource Energy, Inc.
 1999 Harrison Street, Suite 2150
 Oakland, CA 94612

Palen Solar - Construciton Phases (2014 Revision)

	Scale: 1:36,000	Project: Palen Solar
		Date: July 17, 2014
	<small>Scale correct when printed at 11x17 This map is for planning purposes only. The information herein was compiled from multiple sources and is considered to be reliable, however no representation is made concerning the accuracy of the data.</small>	Revision: C-1000
	Prepared By: NS	Figure No: 1