


DOCKETED	
Docket Number:	21-AFC-02
Project Title:	Willow Rock Energy Storage Center
TN #:	265100
Document Title:	Willow Rock Data Adequacy Response, Attachment VIS-2_Part 19_Figure Set
Description:	Resubmission of files previously submitted through Kiteworks
Filer:	Kathryn Stevens
Organization:	WSP USA Inc.
Submitter Role:	Applicant Consultant
Submission Date:	7/29/2025 3:52:36 PM
Docketed Date:	7/29/2025

\\P01\GIS\Projects\31406639.003\Hydro\Aerial\Land Use\WillowRock\Visual\02_PRODUCTION\MODIFIED\FIGURES\Rev0\Figure1_ProjectSite.aprx PRINTED ON: AT 6:45:37 PM

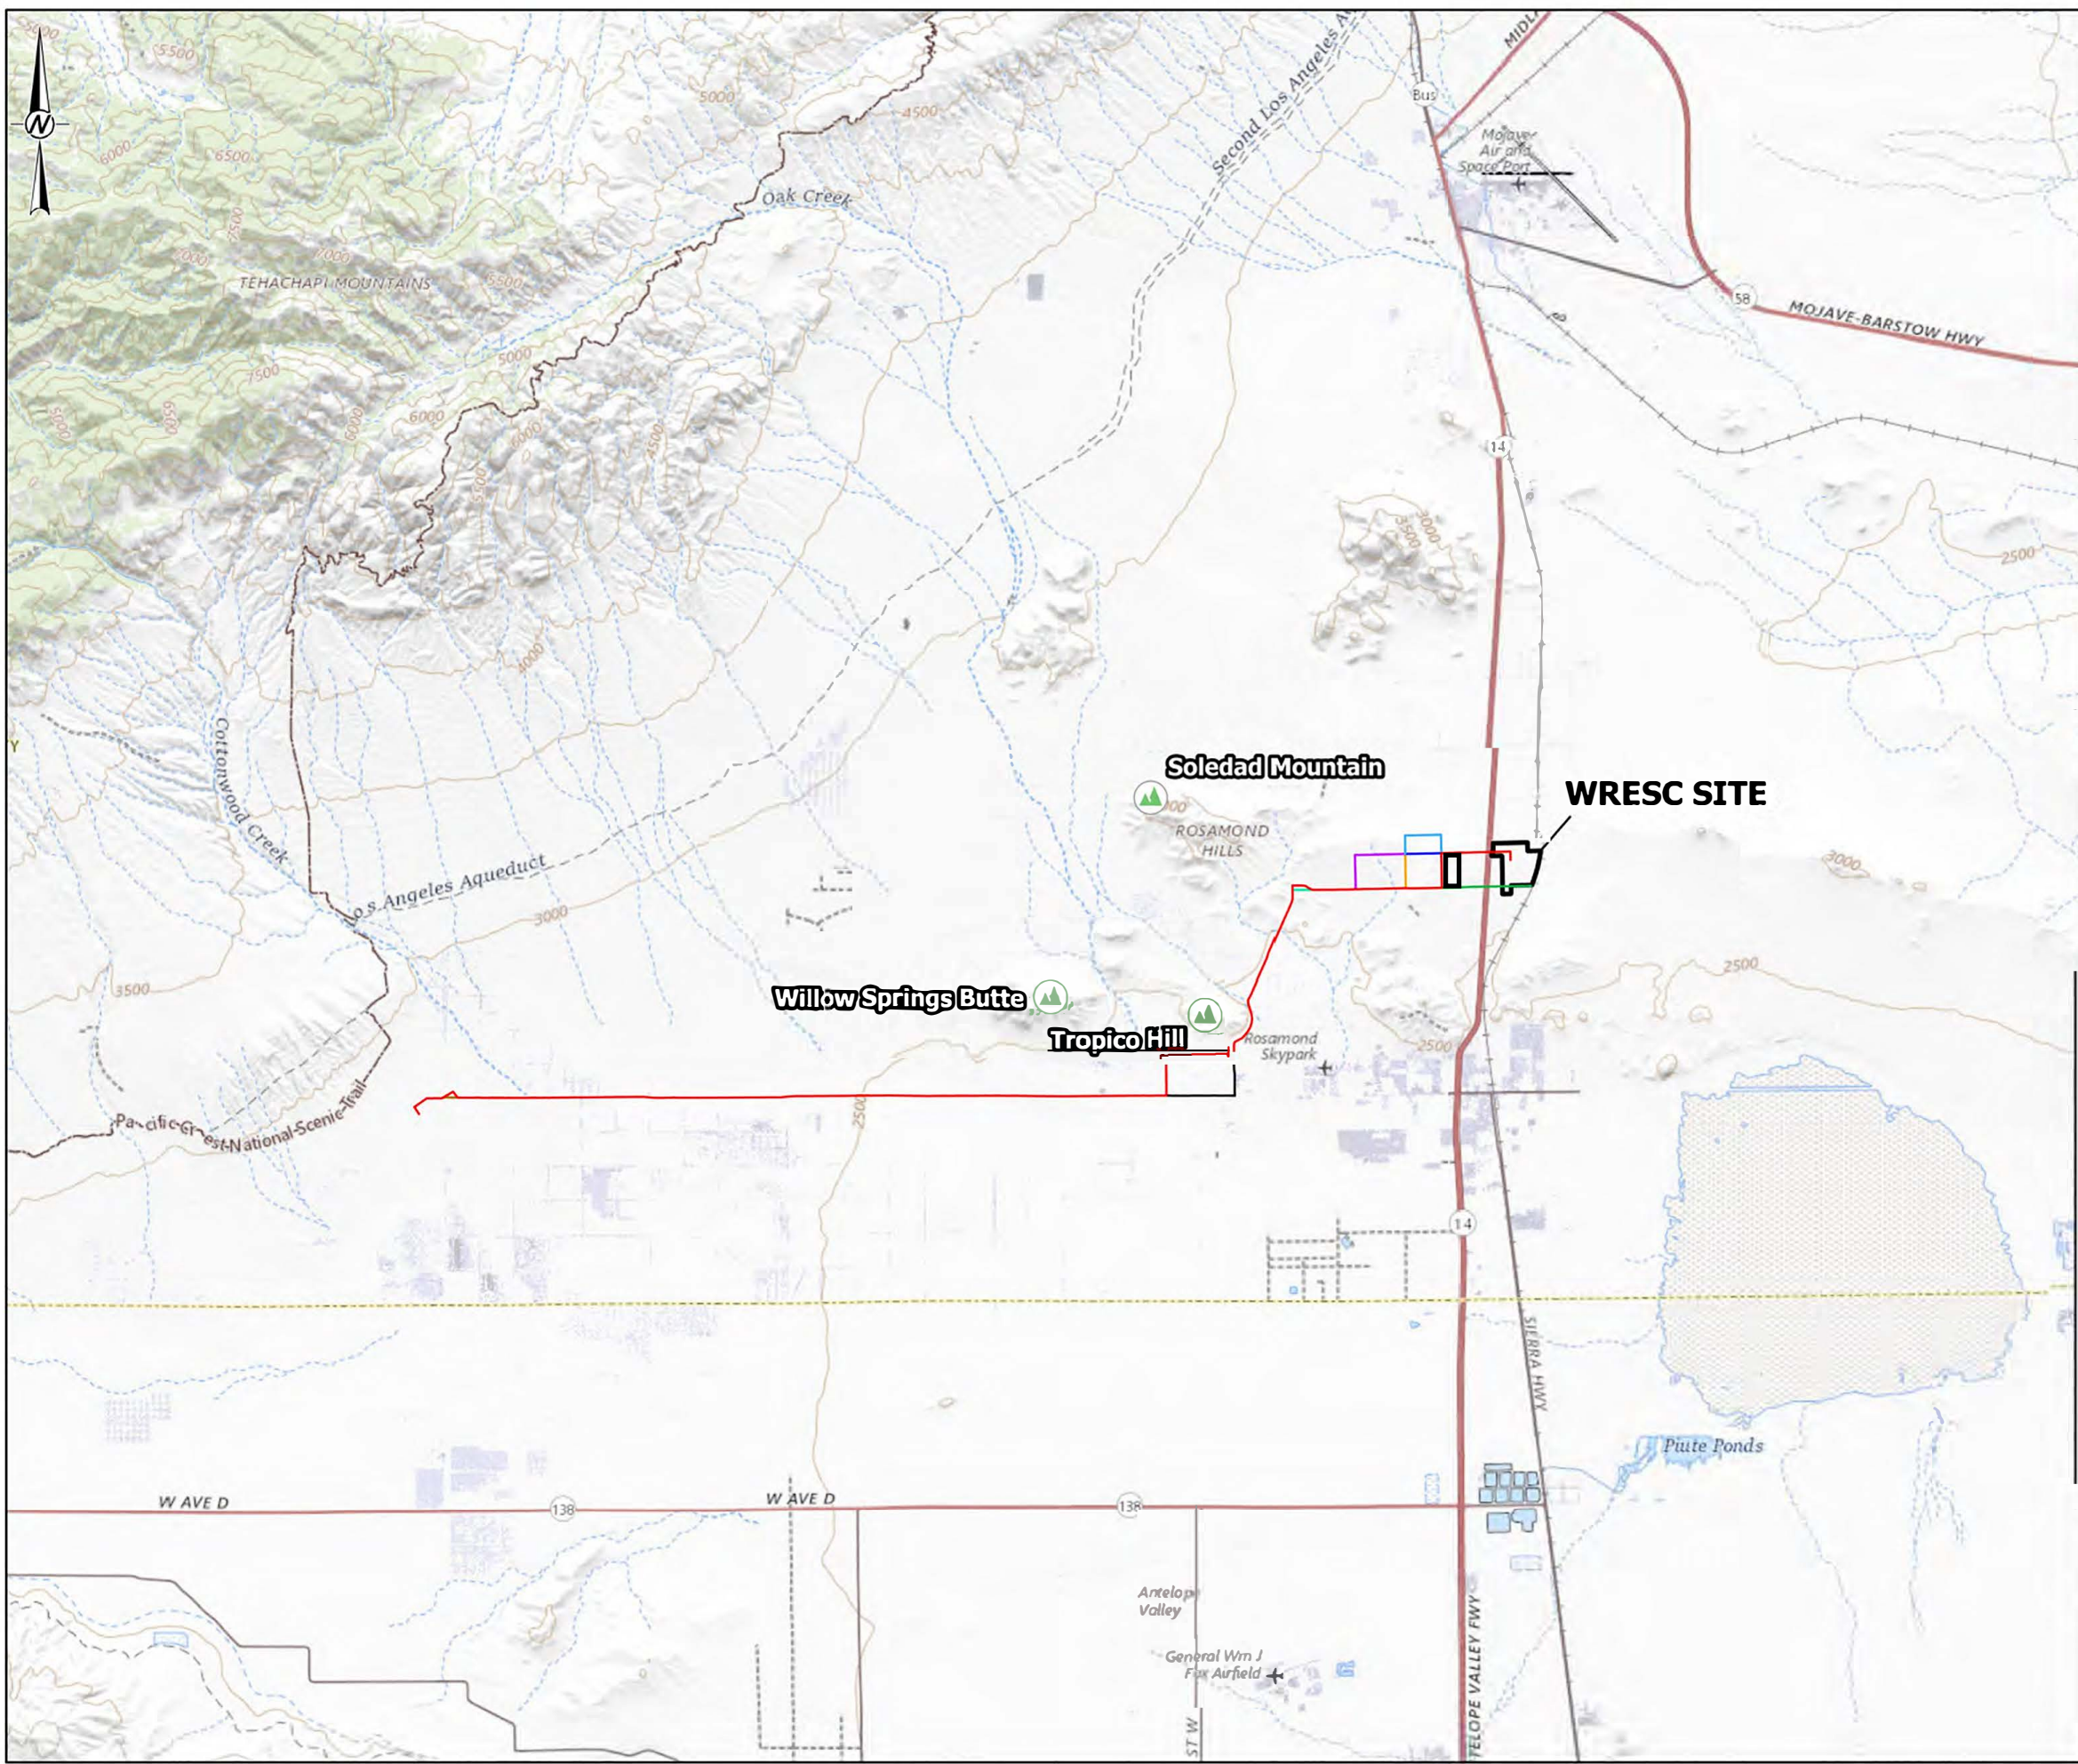

LEGEND

- PROJECT BOUNDARY
- NATURAL FEATURES

TRANSMISSION LINE PREFERRED ROUTE

- PREFERRED ROUTE
- PREFERRED ROUTE ALTERNATIVE.1
- PREFERRED ROUTE ALTERNATIVE.2A
- PREFERRED ROUTE ALTERNATIVE.2B
- PREFERRED ROUTE ALTERNATIVE.3A
- PREFERRED ROUTE ALTERNATIVE.3B
- PREFERRED ROUTE ALTERNATIVE.4
- PREFERRED ROUTE ALTERNATIVE.5
- PREFERRED ROUTE ALTERNATIVE.6

KEY MAP

1:158,400

REFERENCE(S)
BASEMAP - ESRI PROVIDED BASEMAP SERVICE.

CLIENT
GEM A-CAES LLC


PROJECT
WILLOW ROCK ENERGY STORAGE CENTER
SUPPLEMENTAL AFC

TITLE
PROJECT LOCATION MAP


CONSULTANT	YYYY-MM-DD	2024-01-16
	DESIGNED	JAM
	PREPARED	JAM
	REVIEWED	SCH
	APPROVED	VG/LL

PROJECT NO.
31406639.003


FIGURE
5.13-1

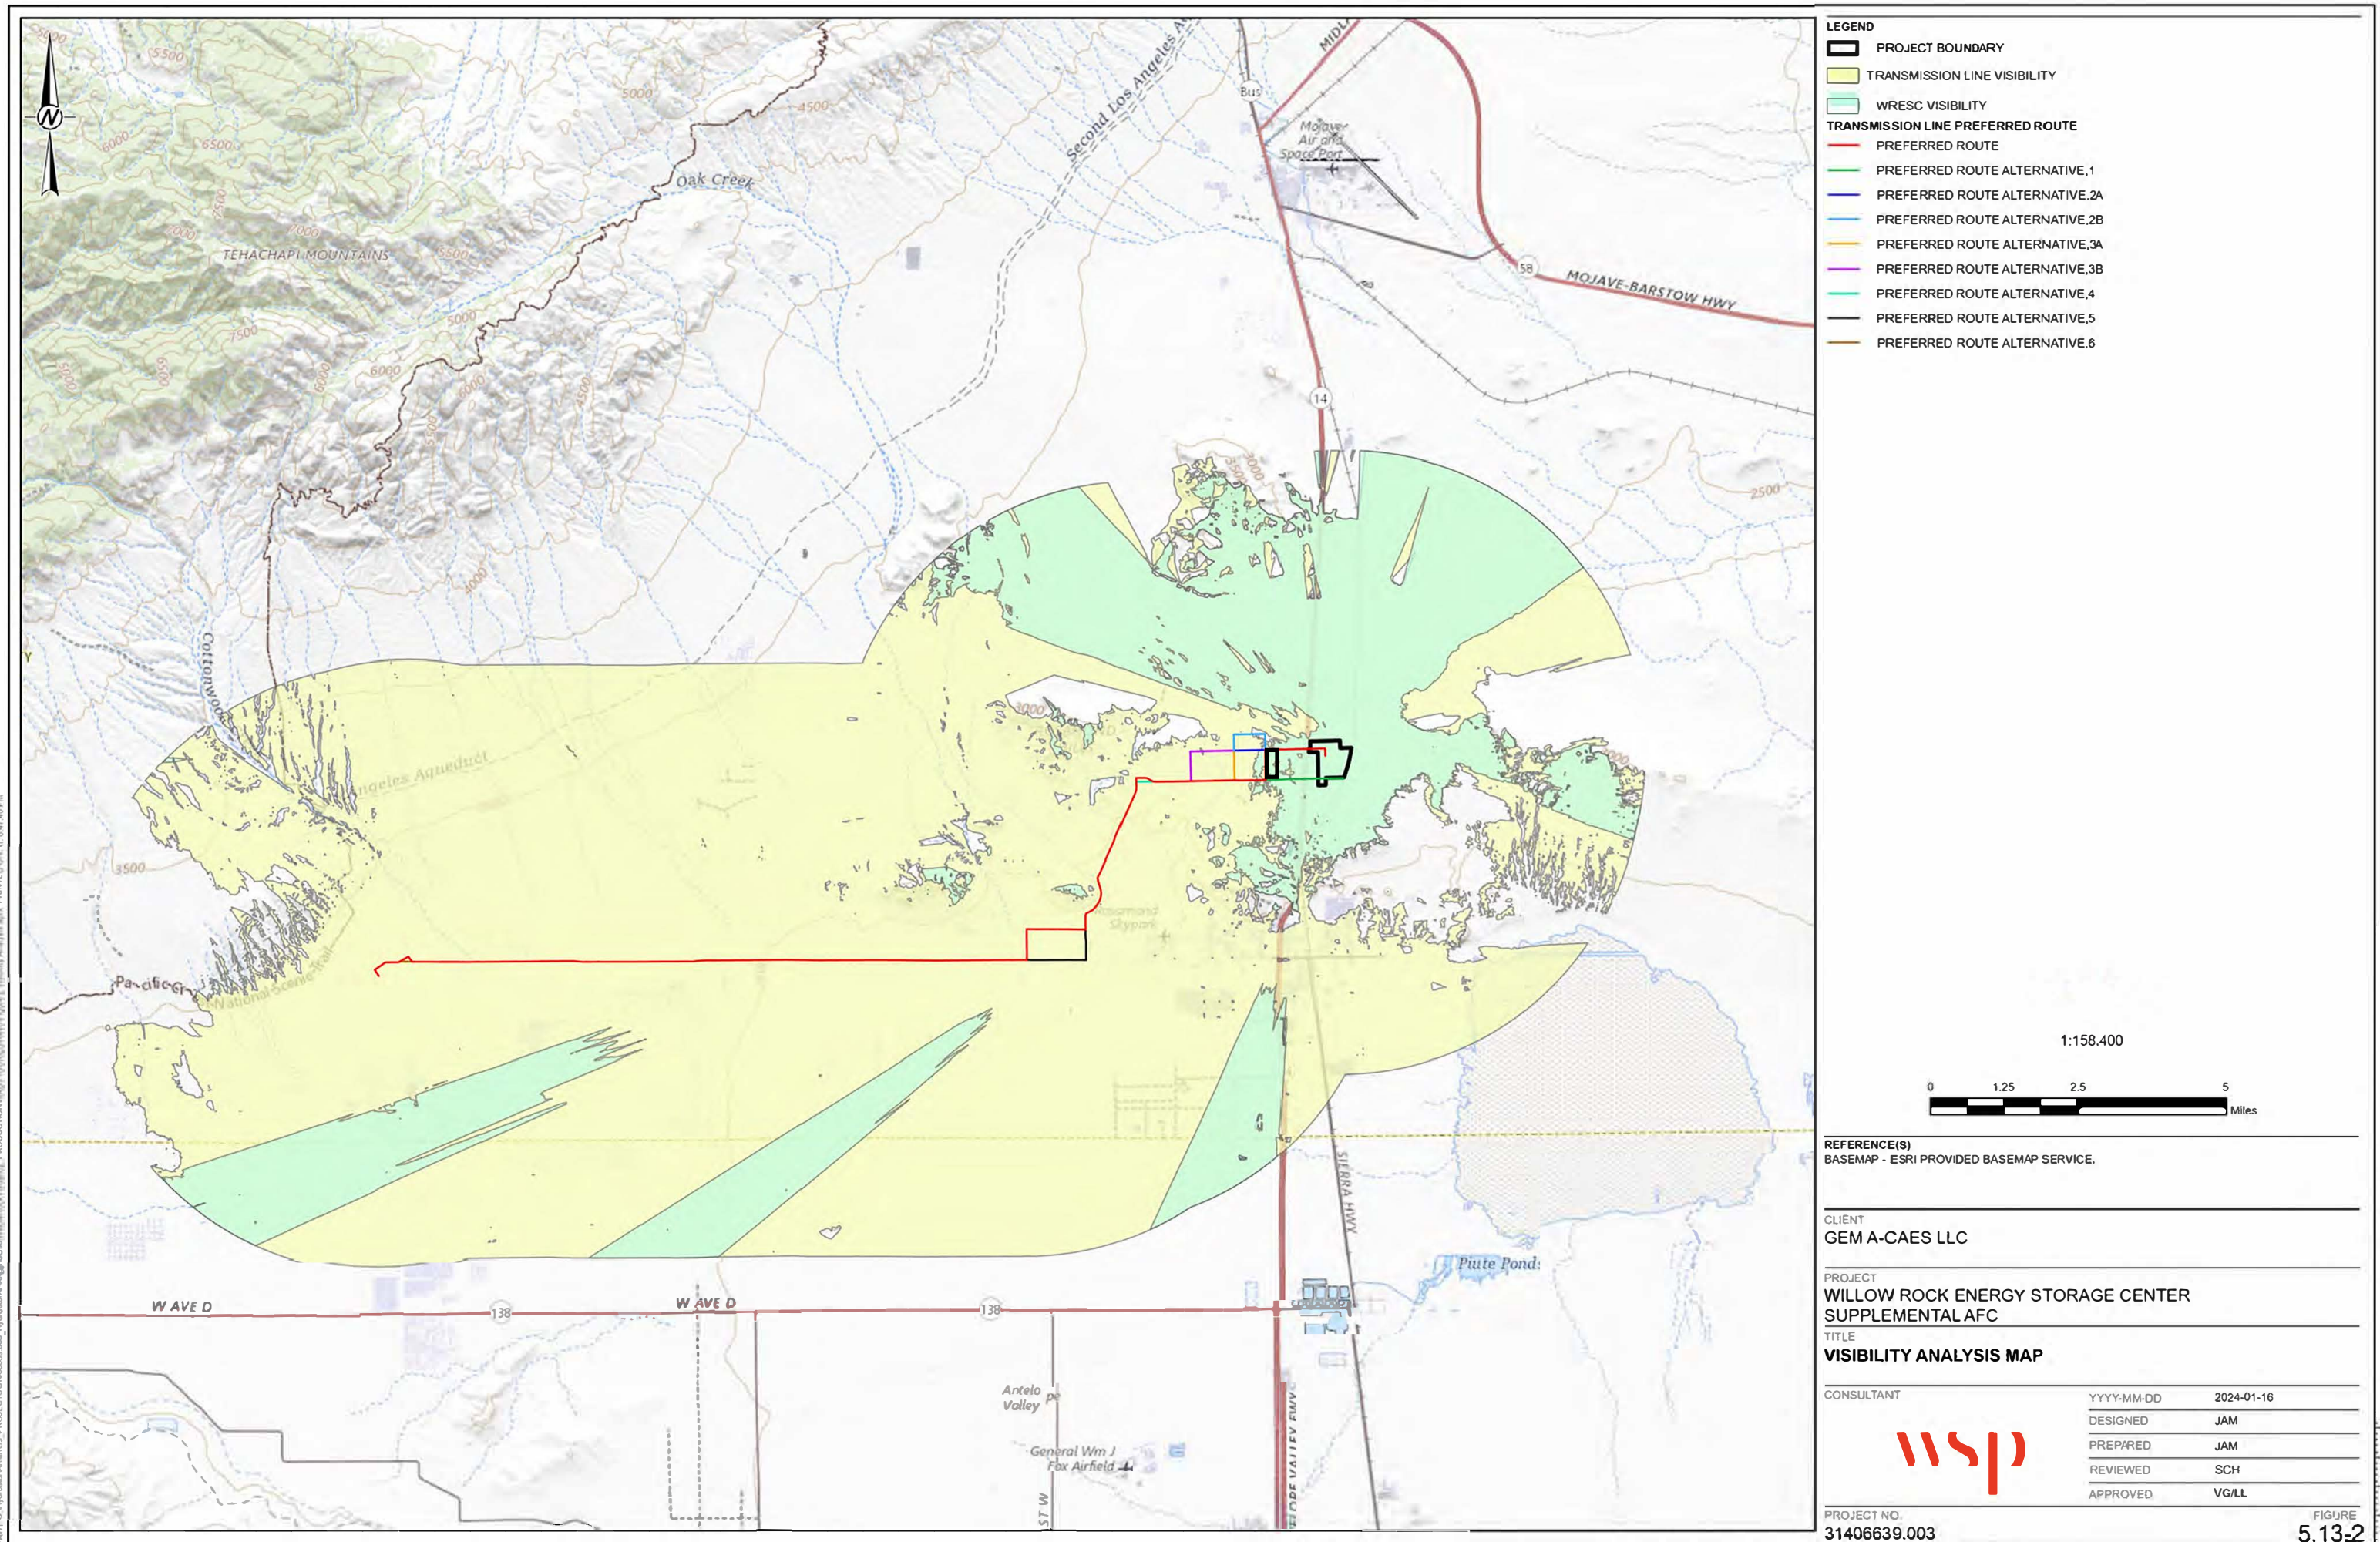

RA1112-Hydrocar-Area009 - PROJECTS31406639.000_Hydrocar-Area009_Visual02 - PRODUCTIONMOD\FIGURES\Figures02 - KOPs\Receptors.aprx PRINTED ON: AT 6:51:20 PM

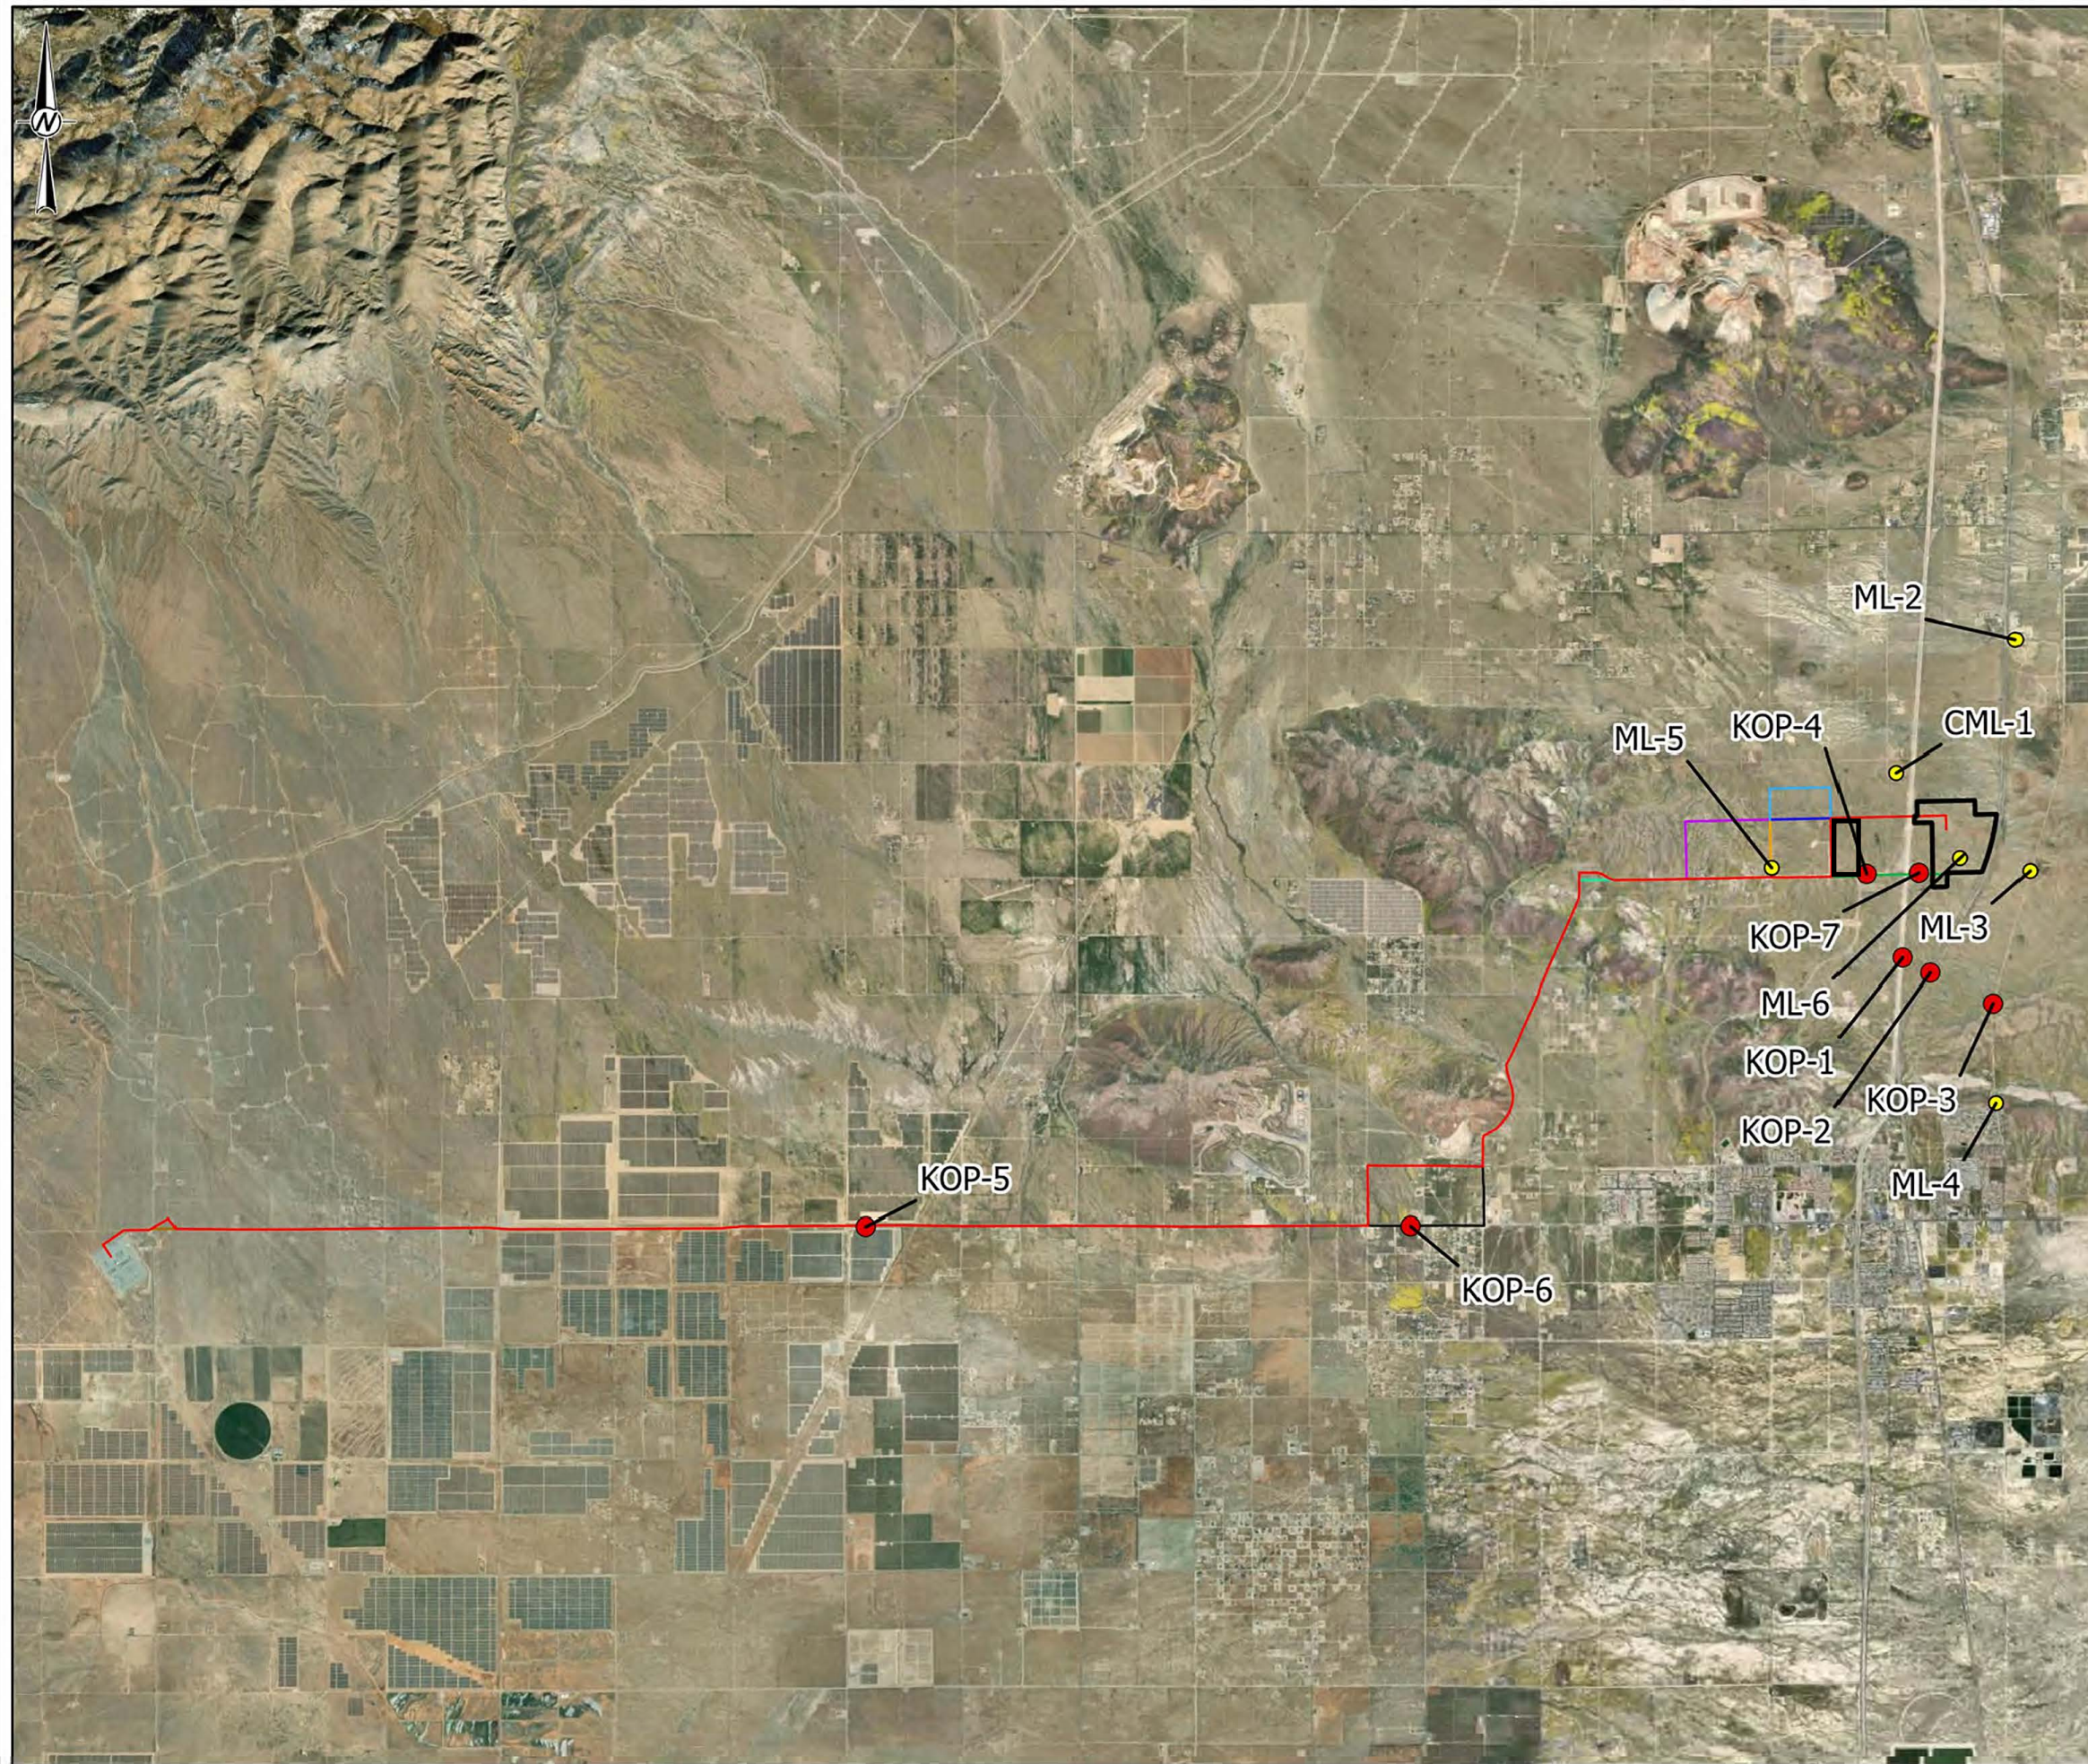

- LEGEND**
- PROJECT BOUNDARY
 - KOP
 - LIGHT RECEPTOR POINT
 - TRANSMISSION LINE PREFERRED ROUTE**
 - PREFERRED ROUTE
 - PREFERRED ROUTE ALTERNATIVE.1
 - PREFERRED ROUTE ALTERNATIVE.2A
 - PREFERRED ROUTE ALTERNATIVE.2B
 - PREFERRED ROUTE ALTERNATIVE.3A
 - PREFERRED ROUTE ALTERNATIVE.3B
 - PREFERRED ROUTE ALTERNATIVE.4
 - PREFERRED ROUTE ALTERNATIVE.5
 - PREFERRED ROUTE ALTERNATIVE.6

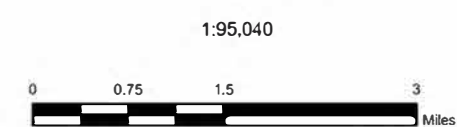

REFERENCE(S)
BASEMAP - ESRI PROVIDED BASEMAP SERVICE.

CLIENT
GEM A-CAES LLC

PROJECT
WILLOW ROCK ENERGY STORAGE CENTER
SUPPLEMENTAL AFC

TITLE
**KEY OBSERVATION POINT AND LIGHT RECEPTOR LOCATIONS
MAP**

CONSULTANT	YYYY-MM-DD	2024-01-16
	DESIGNED	JAM
	PREPARED	JAM
	REVIEWED	SCH
	APPROVED	VG/LL



PROJECT NO.
31406639.003

FIGURE
5.13-3