


DOCKETED	
Docket Number:	21-AFC-02
Project Title:	Willow Rock Energy Storage Center
TN #:	265104
Document Title:	Willow Rock Data Request Set 2 Response, Attachment DR35-1_Part 4
Description:	Resubmission of files previously submitted through Kiteworks
Filer:	Kathryn Stevens
Organization:	WSP USA Inc.
Submitter Role:	Applicant Consultant
Submission Date:	7/29/2025 5:03:13 PM
Docketed Date:	7/30/2025

PATH: G:\Hydrostor\Aerial\09_PROJECT\B050029687_4225_GEM_A-CAES_DISCOVERY\110_DATA_ADEQUACY\02_PRODUCTION\A\02_FIGURES\CEC_Data\Request_210\PSB\Hydrostor_FigGen_CEC_DR.apr PRINTED: 9/13/2024 at 2:58 PM BY: USMK02001

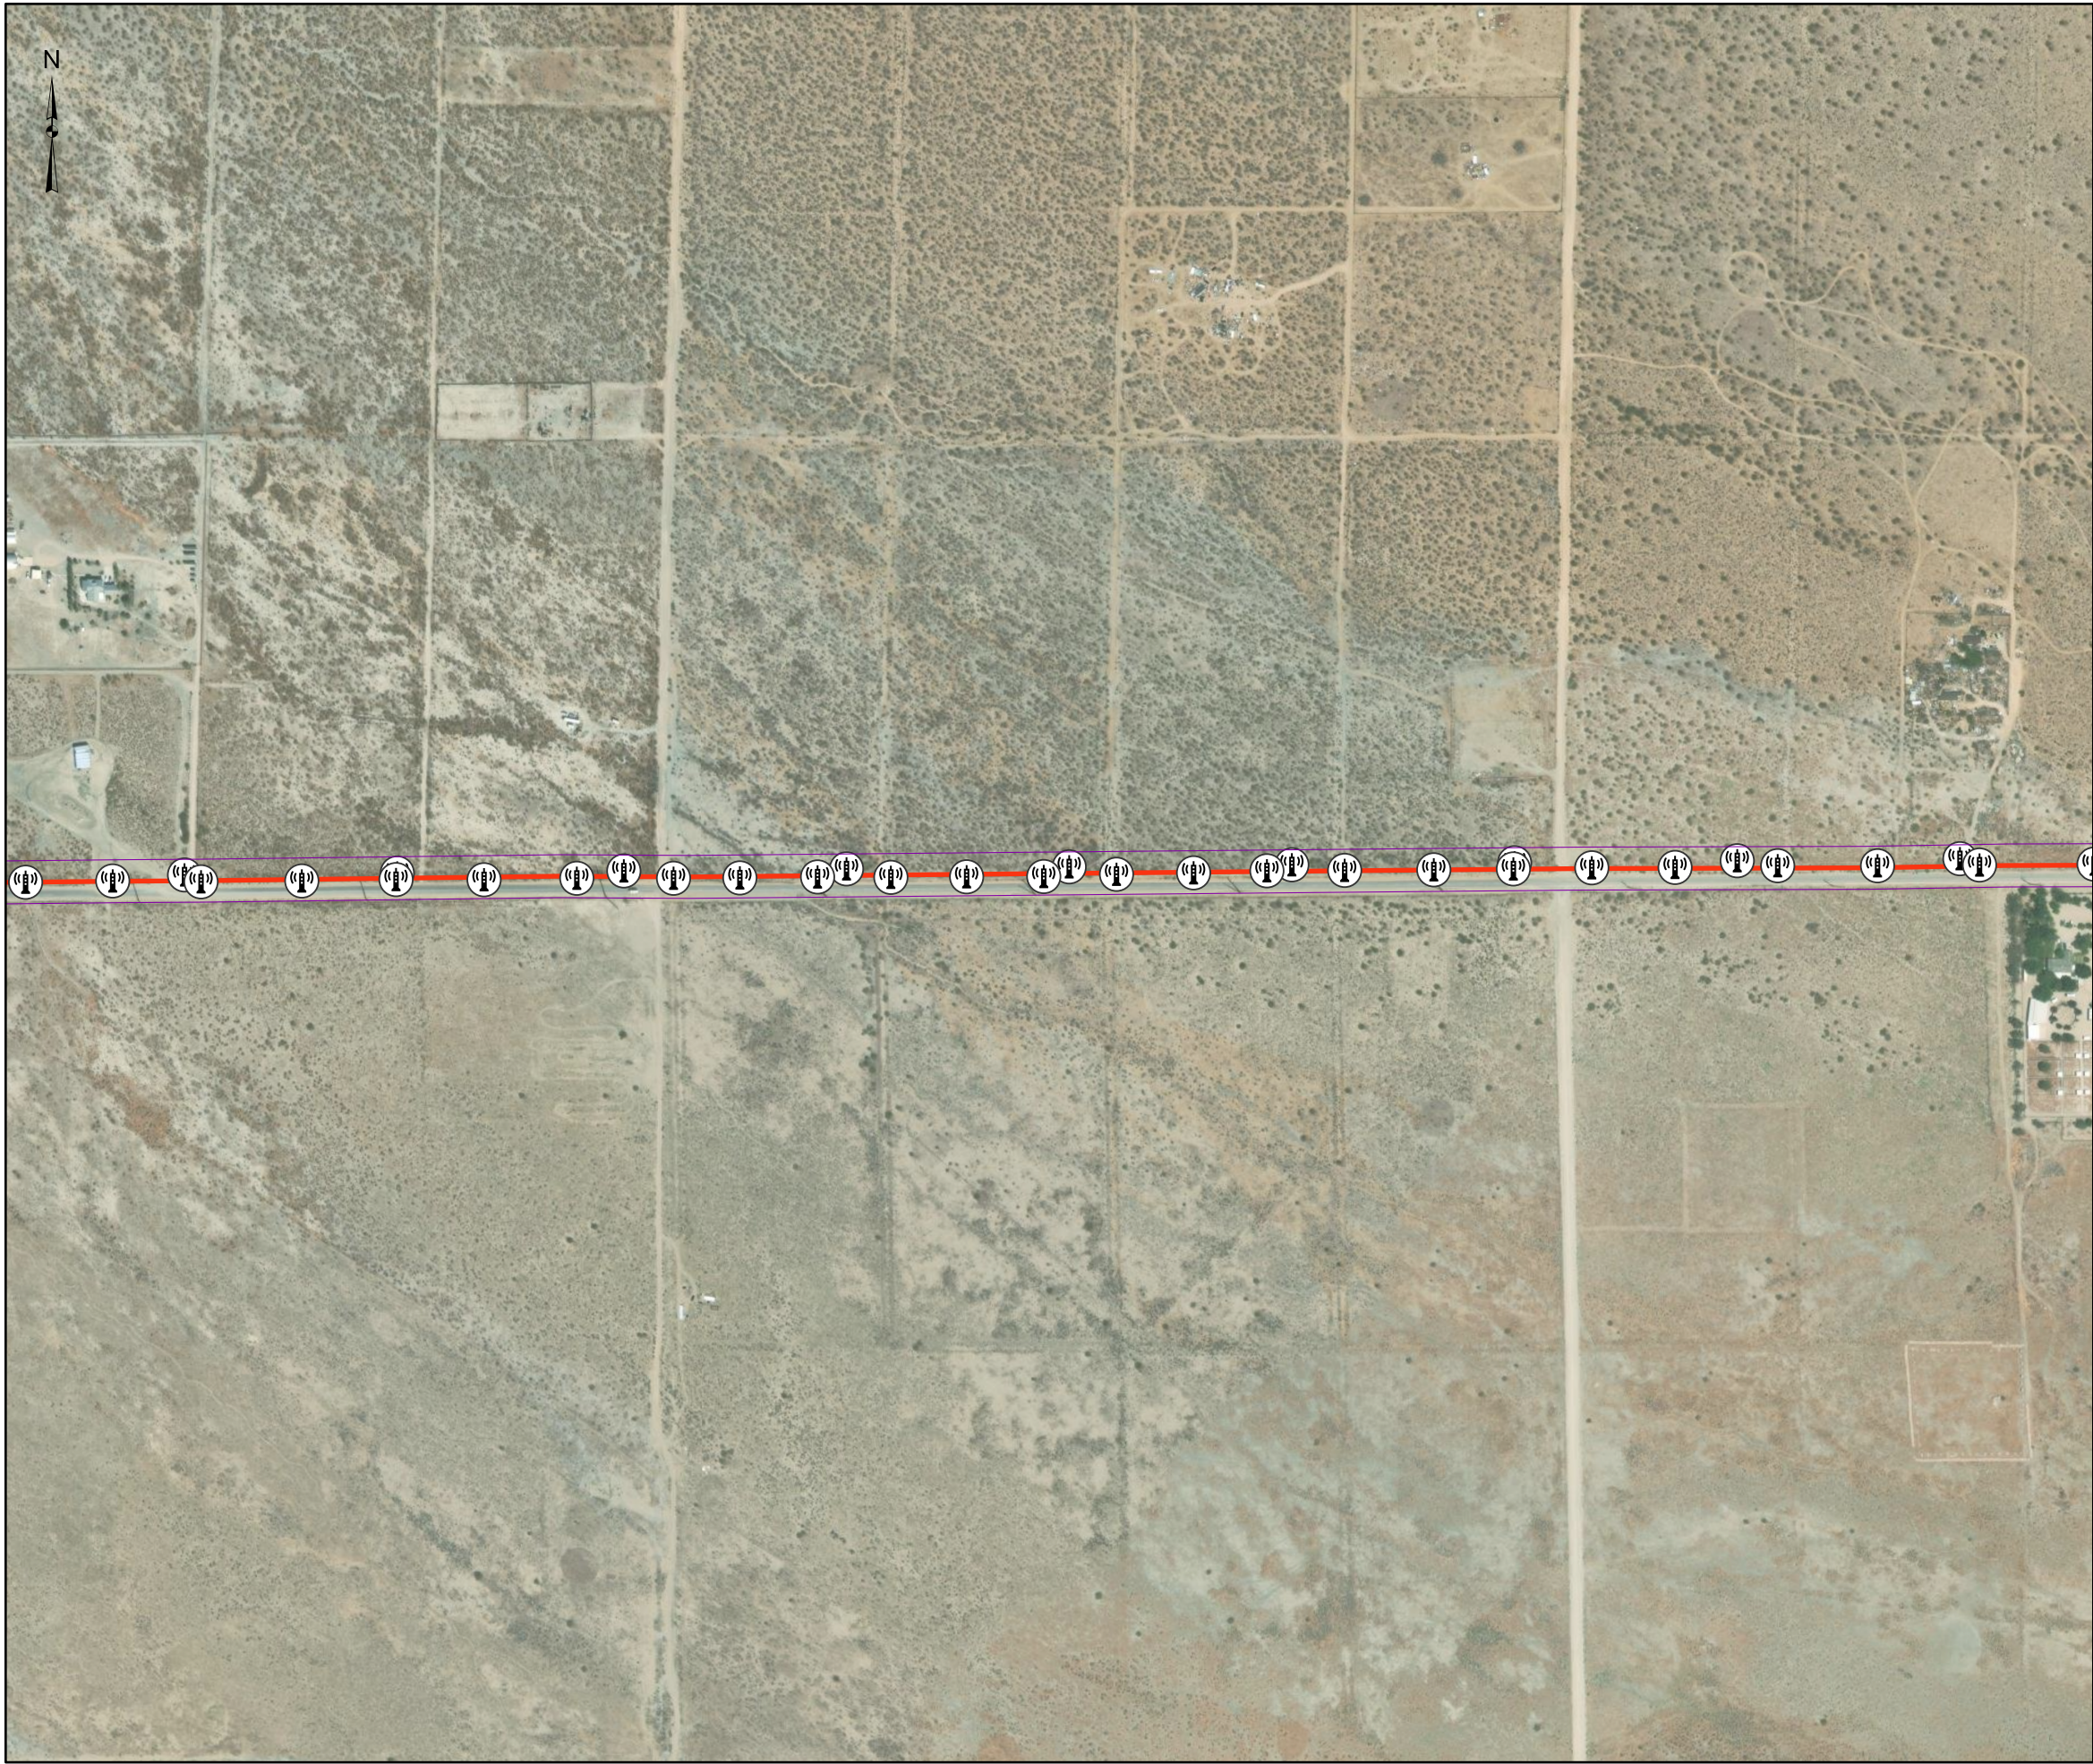

LEGEND

Project Components


- Proposed Location of Transmission Line Pole
- Preferred Route, Aboveground
- Preferred Route, Underground
- Route Options 1-6, Aboveground
- Route Options 1-6, Underground

Project Areas

- WRESC Site
- P1
- P1 - No Right of Entry
- P2 North
- P2 South
- Villa Haines
- Project ROW

DRAFT

	Preferred Route Length (miles)	Percent of Total Preferred Route
Aboveground	19.32	97.53%
Underground	0.49	2.47%
Total (miles)	19.81	

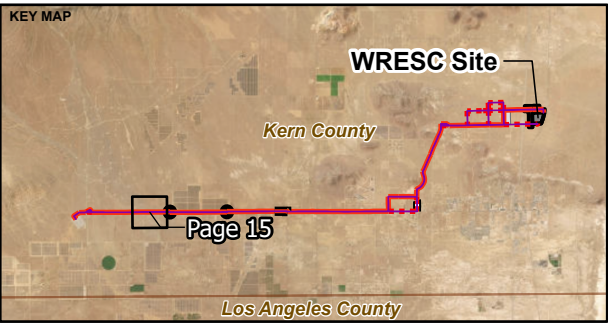

NOTE(S)

- PROJECT ROW IS 62.5 FT ON EITHER SIDE OF THE PROPOSED TRANSMISSION LINE ROUTE

REFERENCE(S)

- PROPOSED TRANSMISSION LINE, PROPOSED T-LINE POLE, HYDROSTOR 2024
- COORDINATE SYSTEM: NAD 1983 STATEPLANE CALIFORNIA V FIPS 0405 FEET
- MAP SERVICE LAYER CREDITS: WORLD IMAGERY: EARTHSTAR GEOGRAPHICS
WORLD IMAGERY: MAXAR

CLIENT

GEM A-CAES LLC

PROJECT

WILLOW ROCK ENERGY STORAGE CENTER
CEC DATA REVISIONS

TITLE

ABOVE/BELOWGROUND GEN-TIE LINE AND PROPOSED
TRANSMISSION LINE POLE LOCATIONS

CONSULTANT



YYYY-MM-DD	2024-09-13
DESIGNED	MK
PREPARED	MK
REVIEWED	NN
APPROVED	JP

PROJECT NO.
US0029687.4225


PHASE
100

REV.
A

FIGURE
DR35-15

IF THIS MEASUREMENT DOES NOT MATCH WHAT IS SHOWN, THE SHEET SIZE HAS BEEN MODIFIED FROM: ANSI B

PATH: G:\Hydrostor\Aerial\09_PROJECT\B050029687_4225_GEM_A-CAES_DISCOVERY\110_DATA_ADEQUACY\02_PRODUCTION\A\A\01\FIGURES\CEC_Data\Request_210\RSBHydrostor_FigGen_CEC_DR.apr PRINTED: 9/13/2024 at 2:58 PM BY: USMK02001

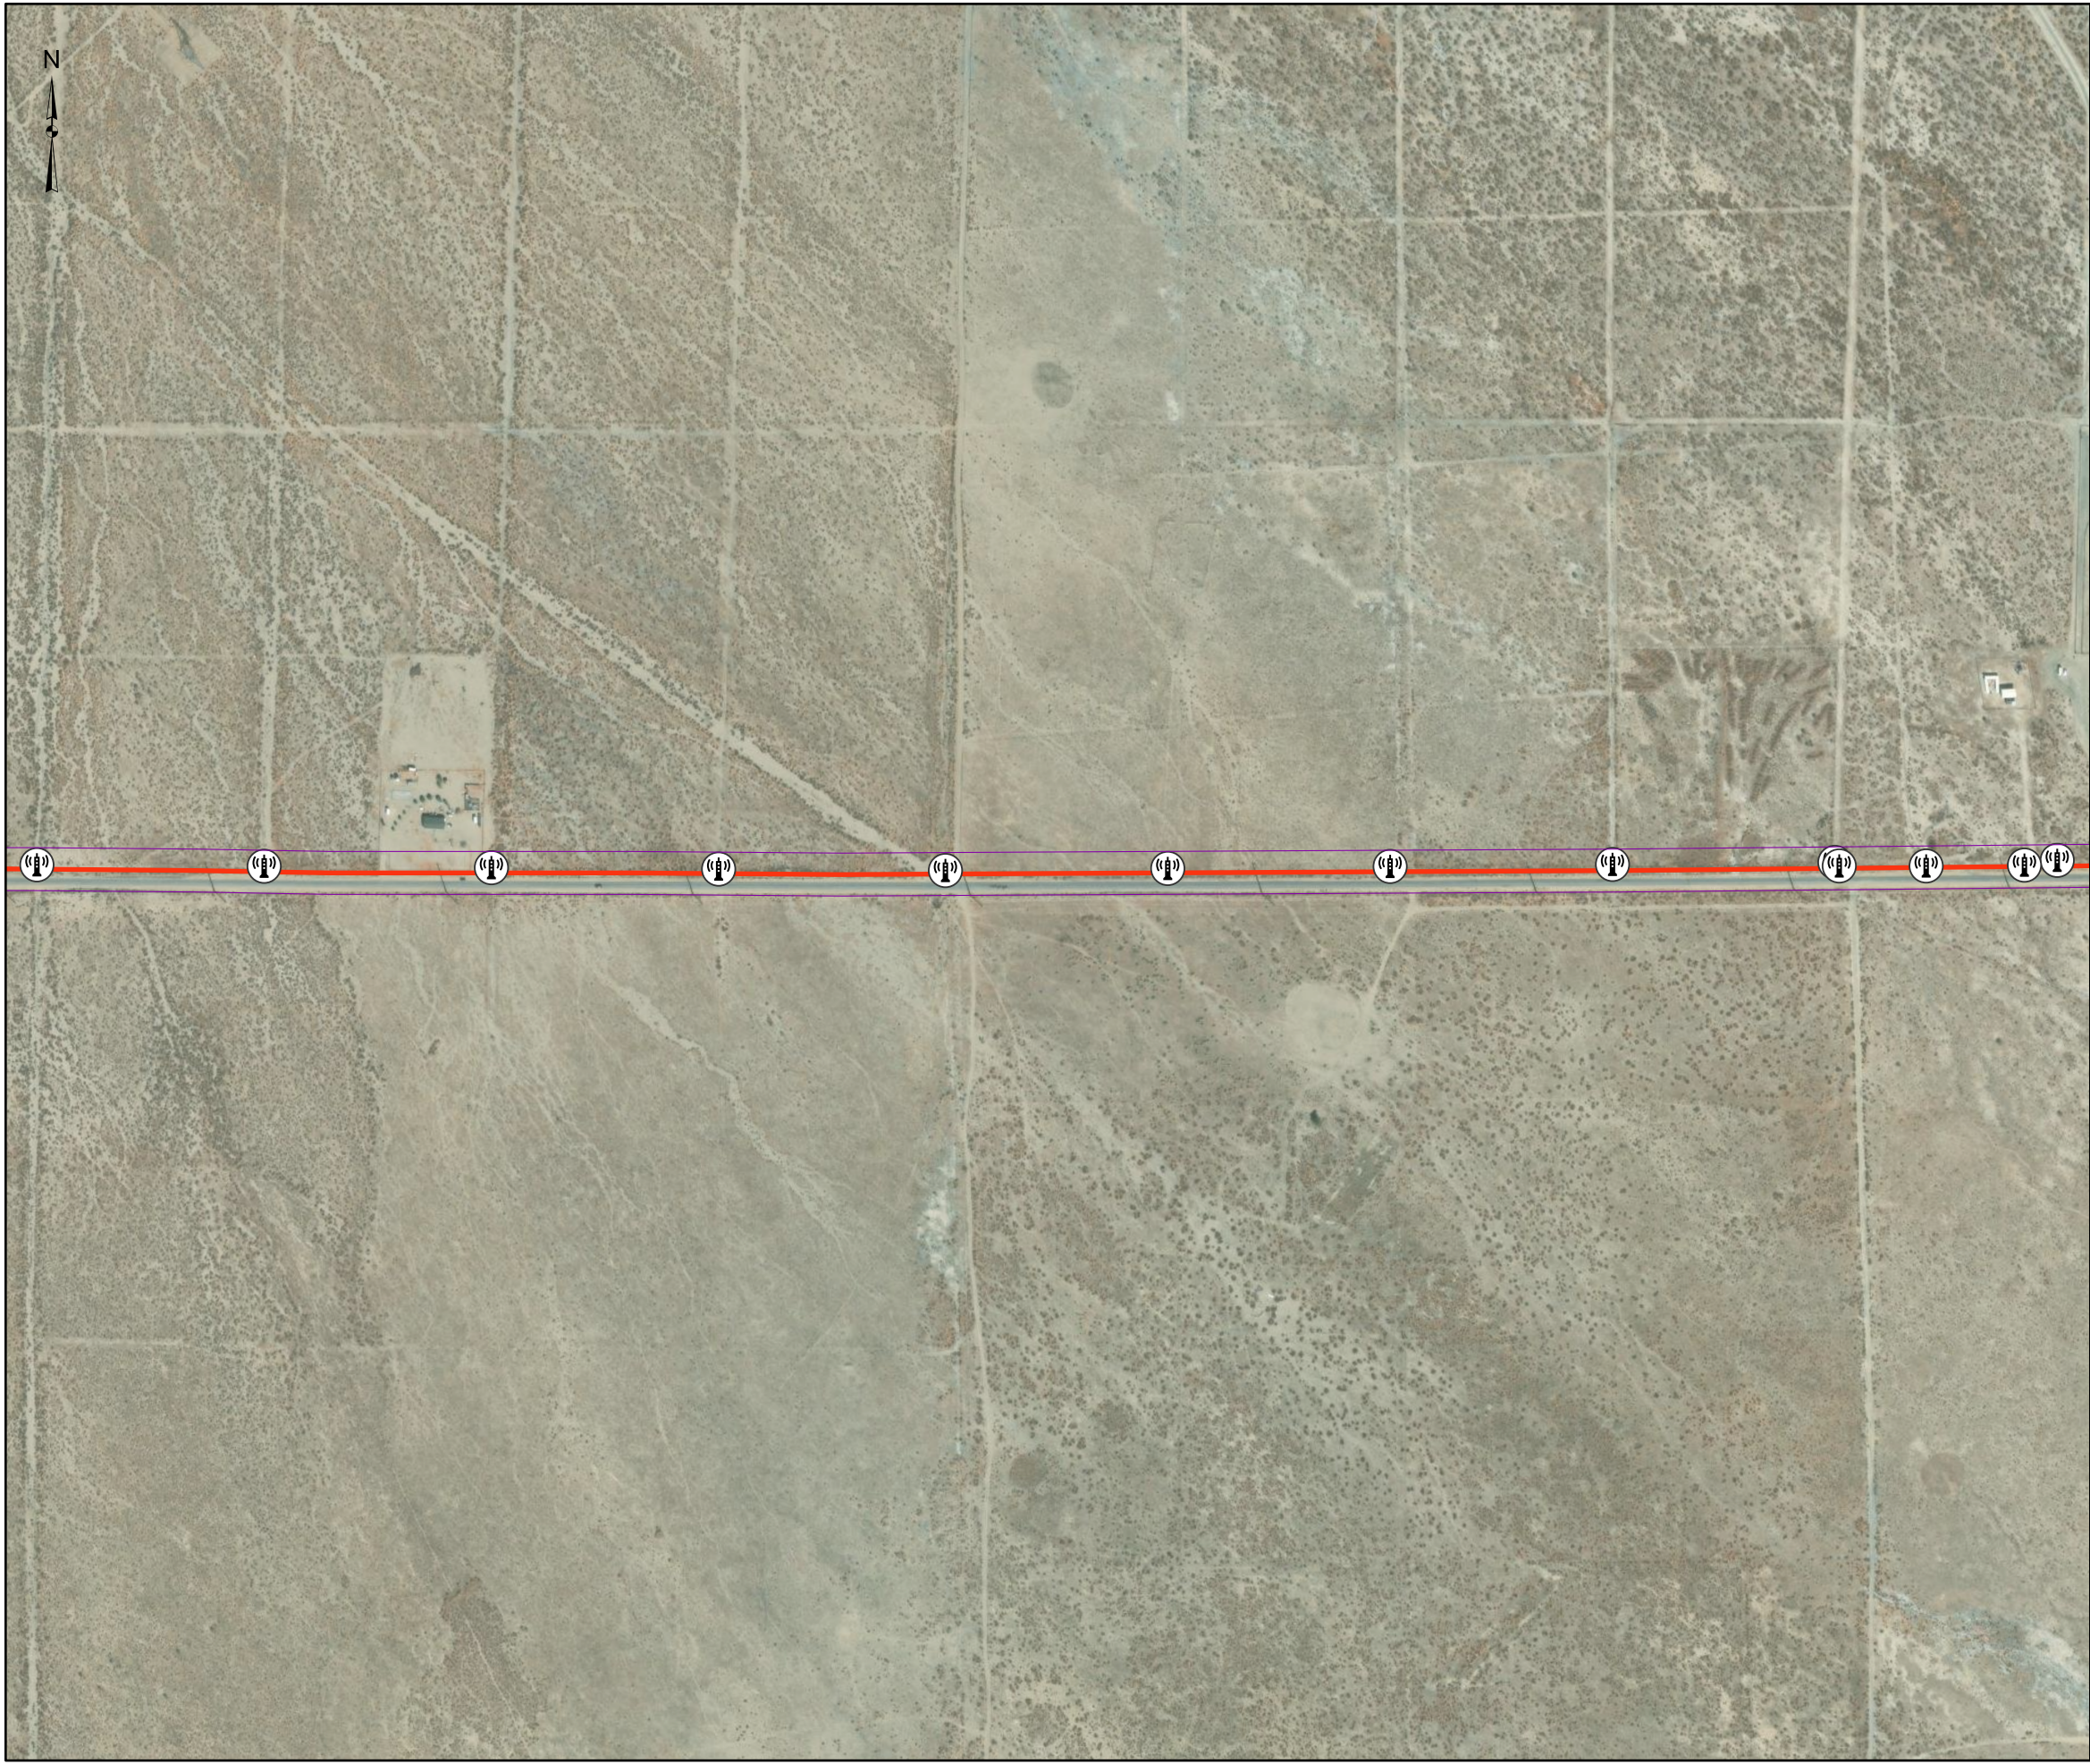

LEGEND

Project Components


- Proposed Location of Transmission Line Pole
- Preferred Route, Aboveground
- Preferred Route, Underground
- Route Options 1-6, Aboveground
- Route Options 1-6, Underground

Project Areas

- WRESC Site
- P1
- P1 - No Right of Entry
- P2 North
- P2 South
- Villa Haines
- Project ROW

DRAFT

	Preferred Route Length (miles)	Percent of Total Preferred Route
Aboveground	19.32	97.53%
Underground	0.49	2.47%
Total (miles)	19.81	

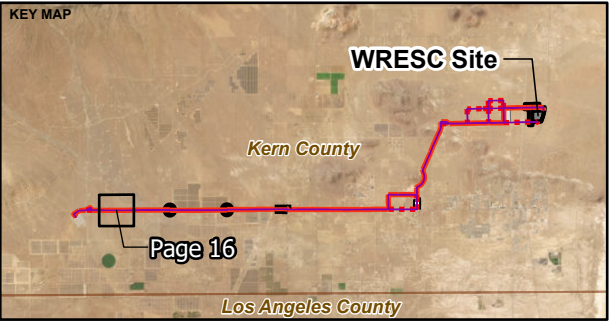

NOTE(S)
1. PROJECT ROW IS 62.5 FT ON EITHER SIDE OF THE PROPOSED TRANSMISSION LINE ROUTE

REFERENCE(S)
1. PROPOSED TRANSMISSION LINE, PROPOSED T-LINE POLE, HYDROSTOR 2024
2. COORDINATE SYSTEM: NAD 1983 STATEPLANE CALIFORNIA V FIPS 0405 FEET
3. MAP SERVICE LAYER CREDITS: WORLD IMAGERY: EARTHSTAR GEOGRAPHICS
WORLD IMAGERY: MAXAR

CLIENT
GEM A-CAES LLC

PROJECT
WILLOW ROCK ENERGY STORAGE CENTER
CEC DATA REVISIONS


TITLE
ABOVE/BELOWGROUND GEN-TIE LINE AND PROPOSED
TRANSMISSION LINE POLE LOCATIONS

	CONSULTANT	YYYY-MM-DD	2024-09-13
	DESIGNED	MK	
	PREPARED	MK	
	REVIEWED	NN	
	APPROVED	JP	

PROJECT NO.	PHASE	REV.	FIGURE
US0029687.4225	100	A	DR35-16

IF THIS MEASUREMENT DOES NOT MATCH WHAT IS SHOWN, THE SHEET SIZE HAS BEEN MODIFIED FROM: ANSI B 18

PATH: G:\Hydrostor\Ansel\09_PROJECTS\US0029687_4225_GEM_A-CAES_DISCOVERY\110_DATA_ADEQUACY\02_PRODUCTION\MODIFIED\FIGURES\CEC_DataRequest_210324\Hydrostor_FigGen_CEC_DR.apr PRINTED: 9/13/2024 at 2:58 PM BY: USMK02001

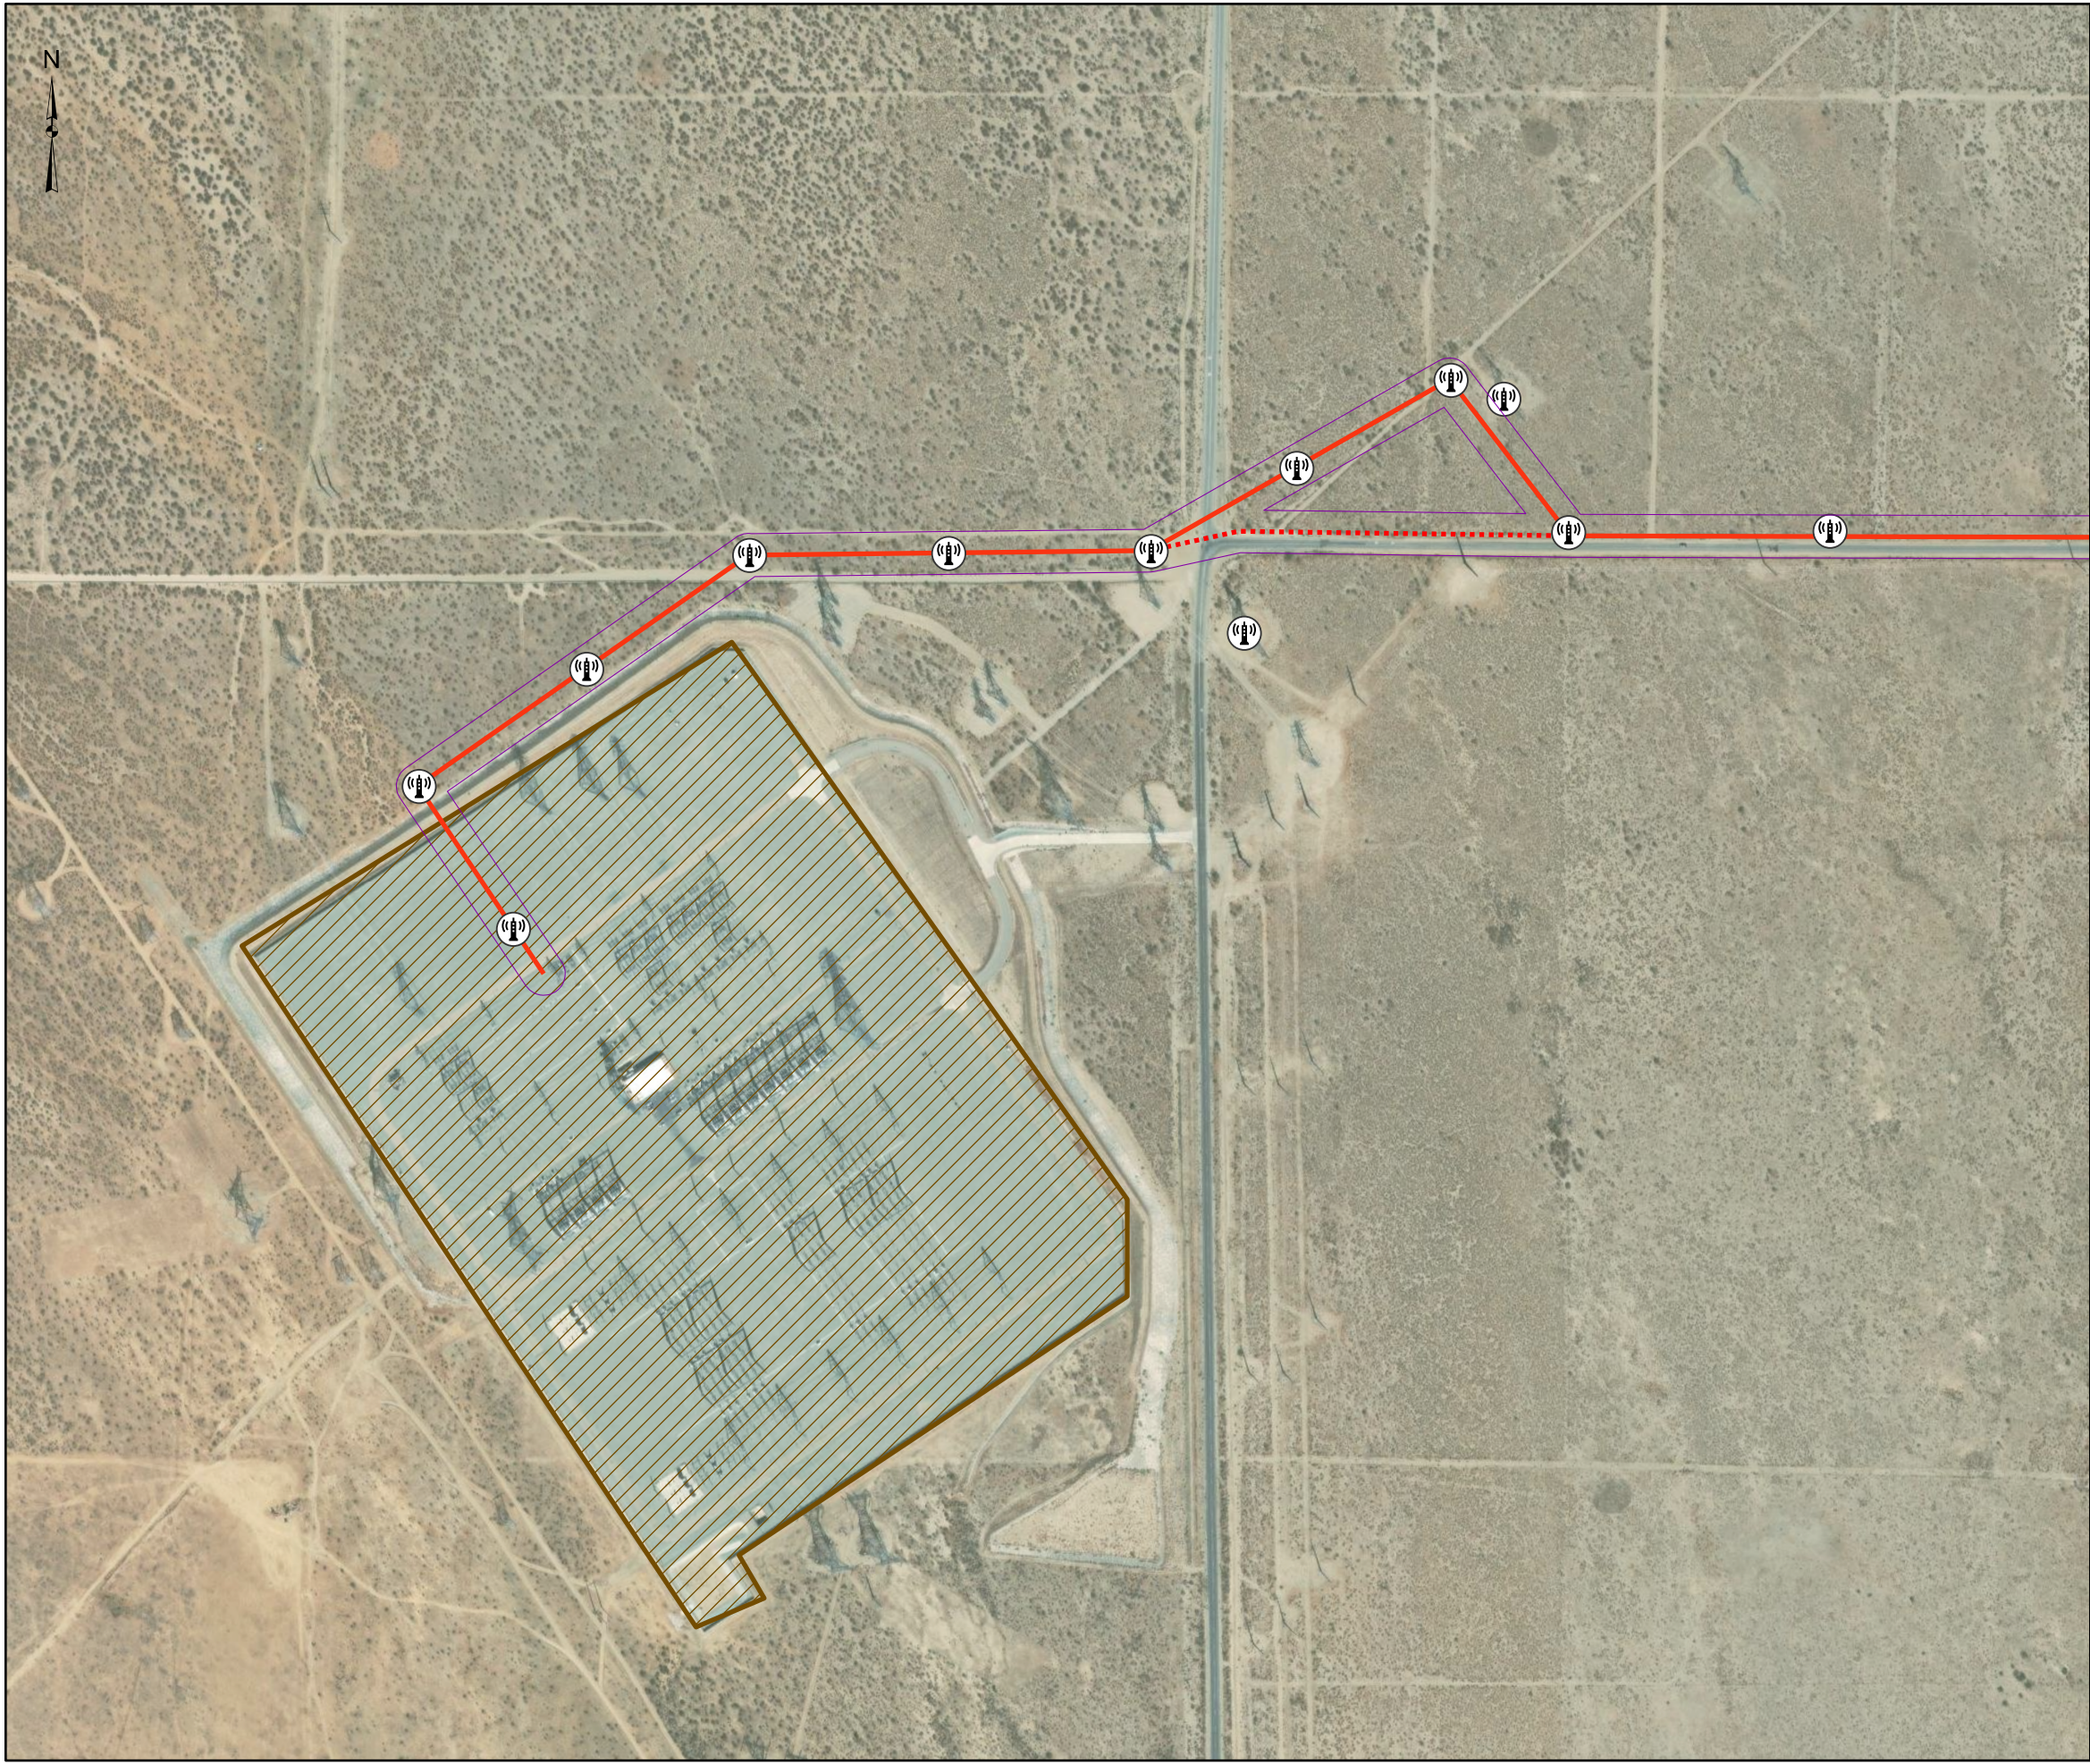

LEGEND

Project Components


- Proposed Location of Transmission Line Pole
- Preferred Route, Aboveground
- Preferred Route, Underground
- Route Options 1-6, Aboveground
- Route Options 1-6, Underground

Project Areas

- WRESC Site
- P1
- P1 - No Right of Entry
- P2 North
- P2 South
- Villa Haines
- Project ROW

DRAFT

	Preferred Route Length (miles)	Percent of Total Preferred Route
Aboveground	19.32	97.53%
Underground	0.49	2.47%
Total (miles)	19.81	

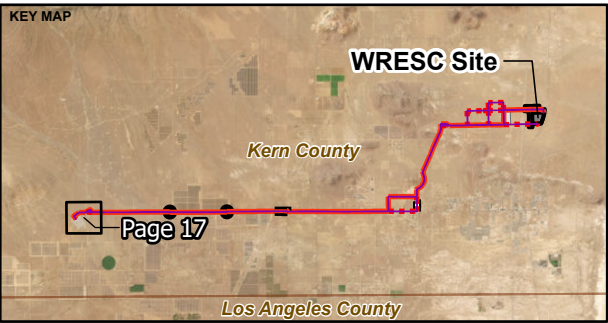

NOTE(S)
1. PROJECT ROW IS 62.5 FT ON EITHER SIDE OF THE PROPOSED TRANSMISSION LINE ROUTE

REFERENCE(S)
1. PROPOSED TRANSMISSION LINE, PROPOSED T-LINE POLE, HYDROSTOR 2024
2. COORDINATE SYSTEM: NAD 1983 STATEPLANE CALIFORNIA V FIPS 0405 FEET
3. MAP SERVICE LAYER CREDITS: WORLD IMAGERY: EARTHSTAR GEOGRAPHICS
WORLD IMAGERY: MAXAR

CLIENT
GEM A-CAES LLC

PROJECT
WILLOW ROCK ENERGY STORAGE CENTER
CEC DATA REVISIONS

TITLE
ABOVE/BELOWGROUND GEN-TIE LINE AND PROPOSED
TRANSMISSION LINE POLE LOCATIONS

	CONSULTANT	YYYY-MM-DD	2024-09-13
	DESIGNED	MK	
	PREPARED	MK	
	REVIEWED	NN	
	APPROVED	JP	

PROJECT NO.	PHASE	REV.	FIGURE
US0029687.4225	100	A	DR35-17

IF THIS MEASUREMENT DOES NOT MATCH WHAT IS SHOWN, THE SHEET SIZE HAS BEEN MODIFIED FROM: ANSI B