


DOCKETED


Docket Number:	24-OPT-03
Project Title:	Soda Mountain Solar
TN #:	268016
Document Title:	Rasor Road Realignment + MM HYD-1
Description:	This figure shows the Rasor Road realignment after implementation of MM HYD-1.
Filer:	Hannah Arkin
Organization:	Resolution Environmental
Submitter Role:	Applicant Representative
Submission Date:	12/22/2025 8:48:52 AM
Docketed Date:	12/22/2025

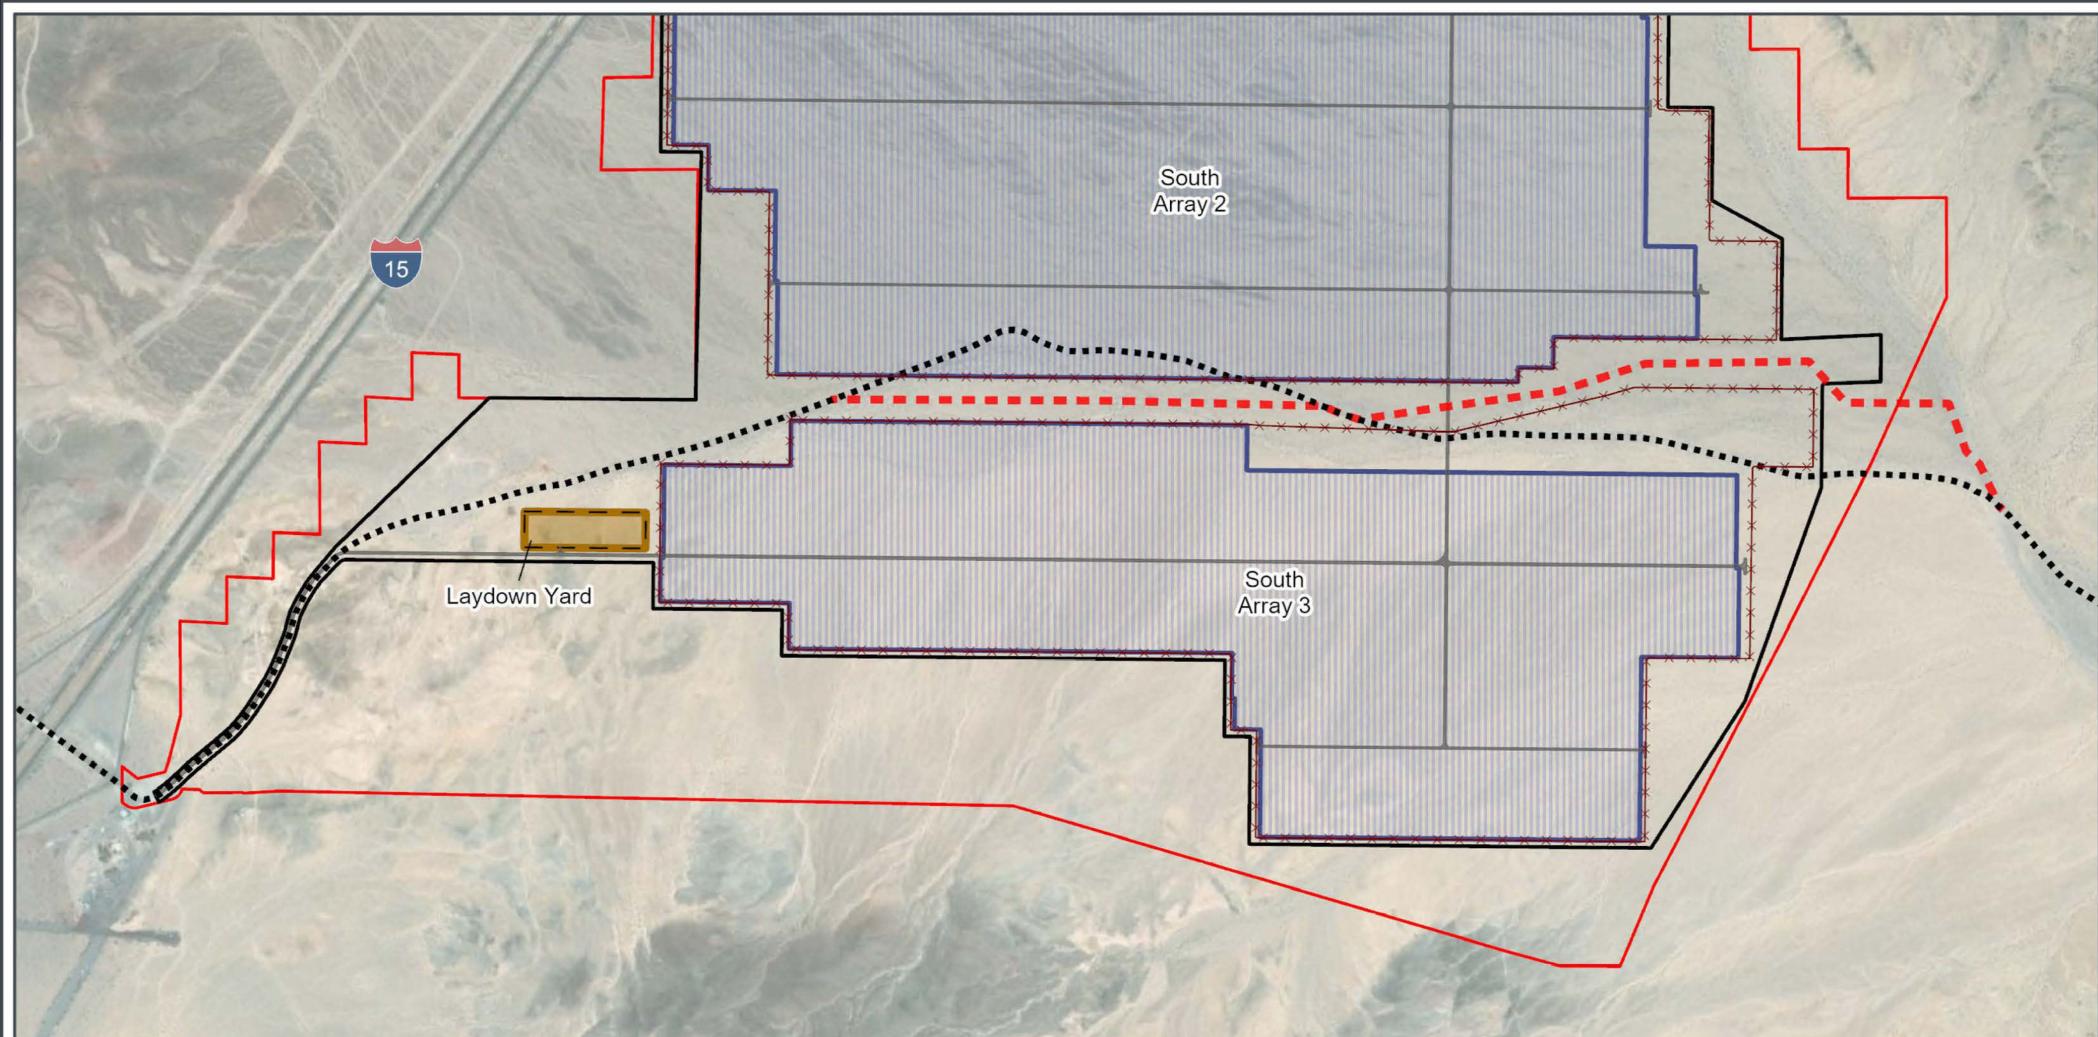

- Proposed Rasor Road Re-alignment
- Existing Rasor Road
- Permanent Fenceline
- Project Site Boundary

- Solar Array
- Access Road (On-site)
- Laydown Yard
- Limit of Disturbance

San Bernardino County, CA
NAD 1983 UTM Zone 11N
35.1381°N 116.1869°W

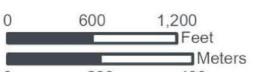

1:20,000

Base Map: Esri ArcGIS Online,
accessed December 2025
Updated: 12/22/2025
Project No. 68347
Layout: 68347_Prelim_RasorRd_Re-
alignment
Aprx: General

SWCA
ENVIRONMENTAL CONSULTANTS