


DOCKETED

Docket Number:	07-AFC-06C
Project Title:	Carlsbad Energy Center - Compliance
TN #:	203975
Document Title:	Figure DR23-1R1 Excerpt from TN203300
Description:	N/A
Filer:	Dee Hutchinson
Organization:	Locke Lord LLP
Submitter Role:	Applicant Representative
Submission Date:	3/26/2015 4:46:04 PM
Docketed Date:	3/26/2015

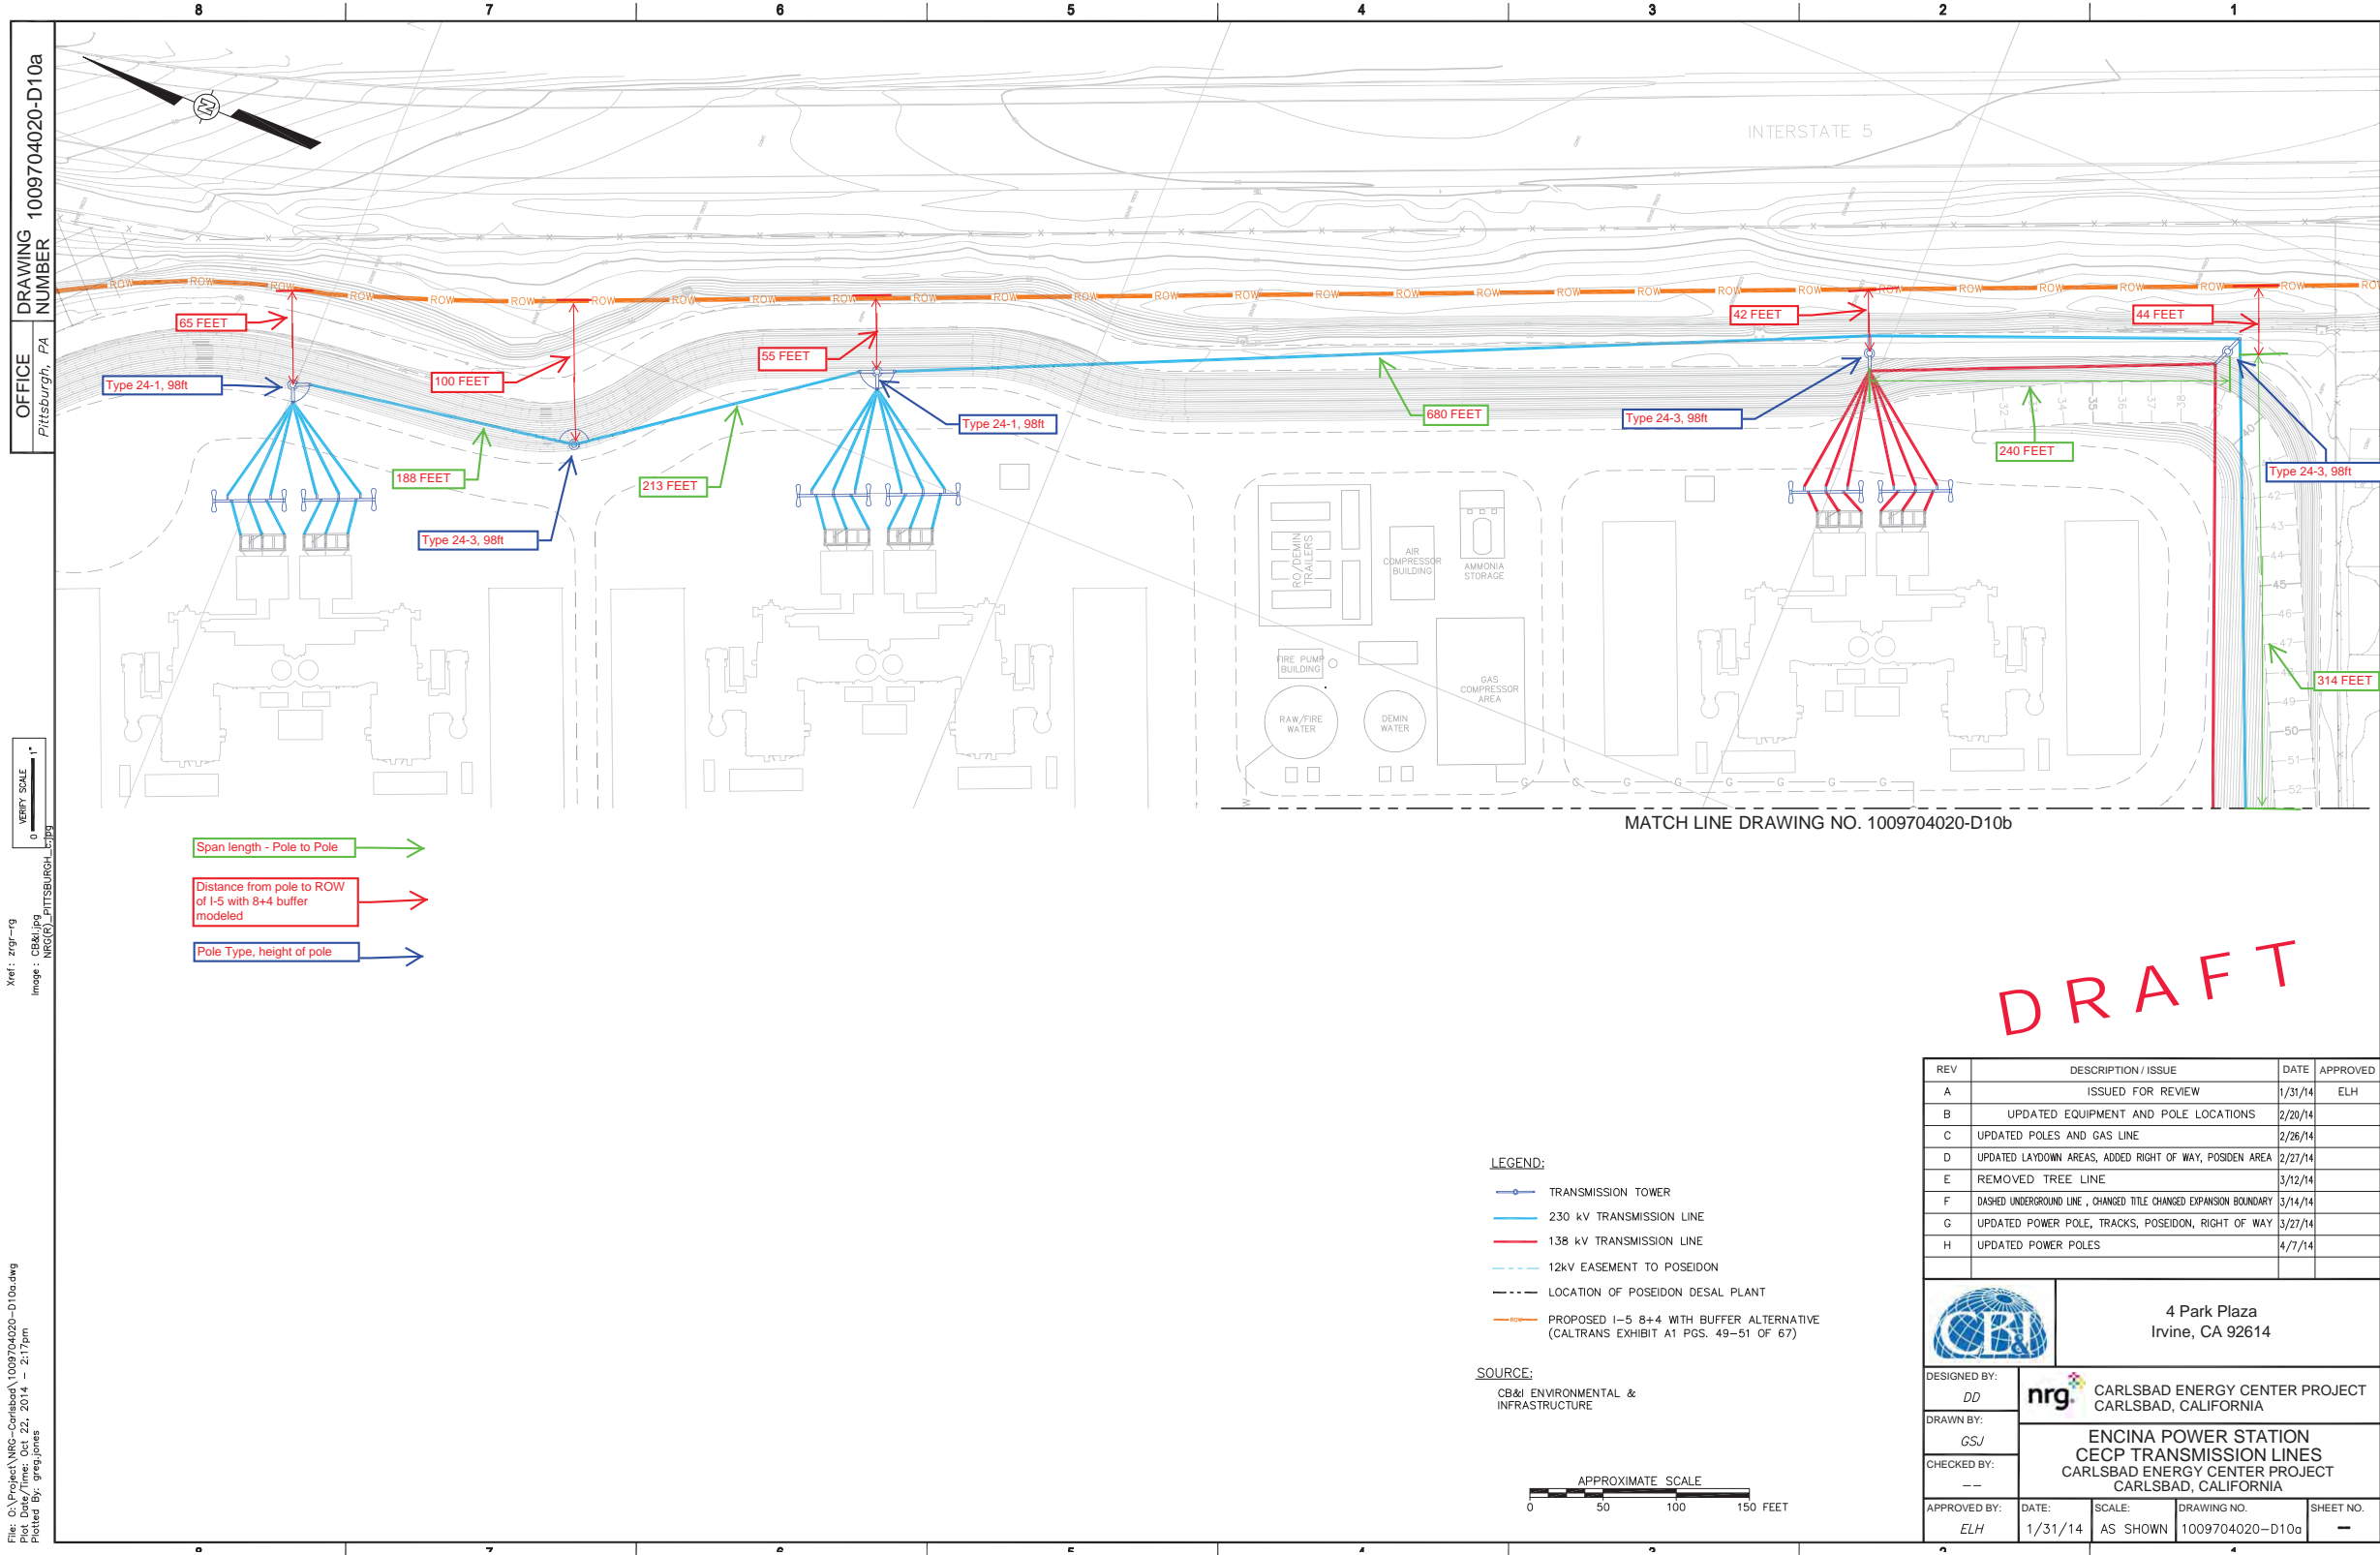

DRAWING NUMBER 1009704020-D10a
OFFICE Pittsburgh, PA

Xref: zgr-rng
Image: CB&I_ppt
NRG(C)_PITTSBURGH.ctb


File: G:\Project\NRG-Carlsbad\1009704020-D10a.dwg
Plot Date/Time: Oct 22, 2014 - 2:17pm
Printer: gsp-jones

- Span length - Pole to Pole →
- Distance from pole to ROW of 1-5 with 8+4 buffer modeled →
- Pole Type, height of pole →

MATCH LINE DRAWING NO. 1009704020-D10b

DRAFT

- LEGEND:**
- TRANSMISSION TOWER
 - 230 kV TRANSMISSION LINE
 - 138 kV TRANSMISSION LINE
 - 12kV EASEMENT TO POSEIDON
 - LOCATION OF POSEIDON DESAL PLANT
 - PROPOSED 1-5 8+4 WITH BUFFER ALTERNATIVE (CALTRANS EXHIBIT A1 PGS. 49-51 OF 67)
- SOURCE:**
CB&I ENVIRONMENTAL & INFRASTRUCTURE

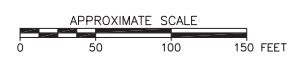

REV	DESCRIPTION / ISSUE	DATE	APPROVED
A	ISSUED FOR REVIEW	1/31/14	ELH
B	UPDATED EQUIPMENT AND POLE LOCATIONS	2/20/14	
C	UPDATED POLES AND GAS LINE	2/26/14	
D	UPDATED LAYDOWN AREAS, ADDED RIGHT OF WAY, POSEIDON AREA	2/27/14	
E	REMOVED TREE LINE	3/12/14	
F	DASHED UNDERGROUND LINE, CHANGED TITLE CHANGED EXPANSION BOUNDARY	3/14/14	
G	UPDATED POWER POLE, TRACKS, POSEIDON, RIGHT OF WAY	3/27/14	
H	UPDATED POWER POLES	4/7/14	

4 Park Plaza
Irvine, CA 92614

DESIGNED BY: DD
DRAWN BY: GSJ
CHECKED BY: ---

APPROVED BY: ELH

DATE: 1/31/14
SCALE: AS SHOWN
DRAWING NO. 1009704020-D10a
SHEET NO. ---

FIGURE DR23-1R1
Transmission Lines
Carlsbad Energy Center Project
Carlsbad, California (07-AFC-06C)
Petition to Amend