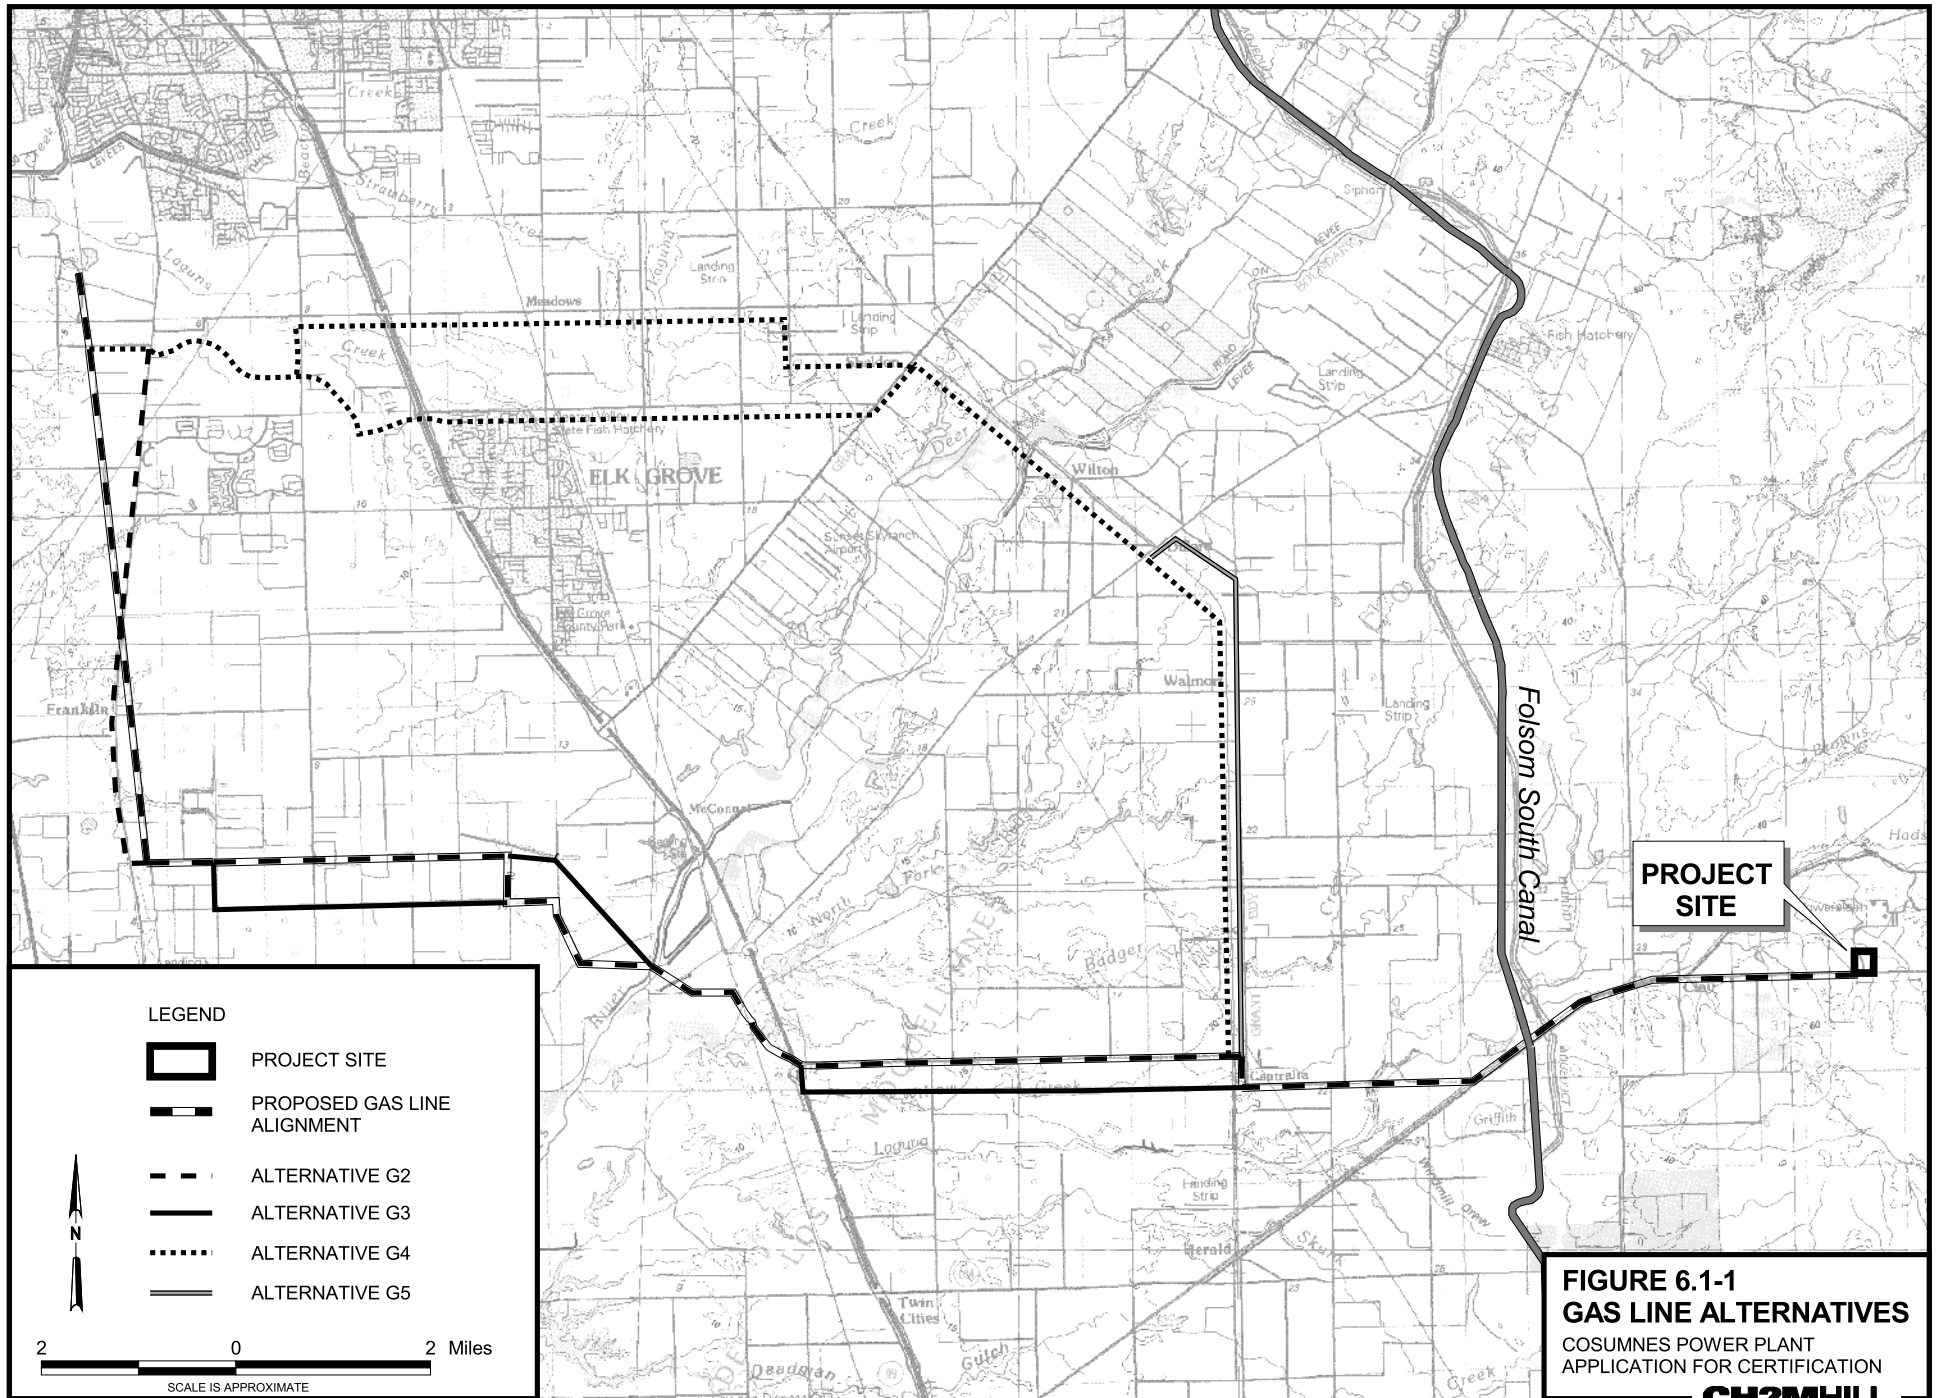
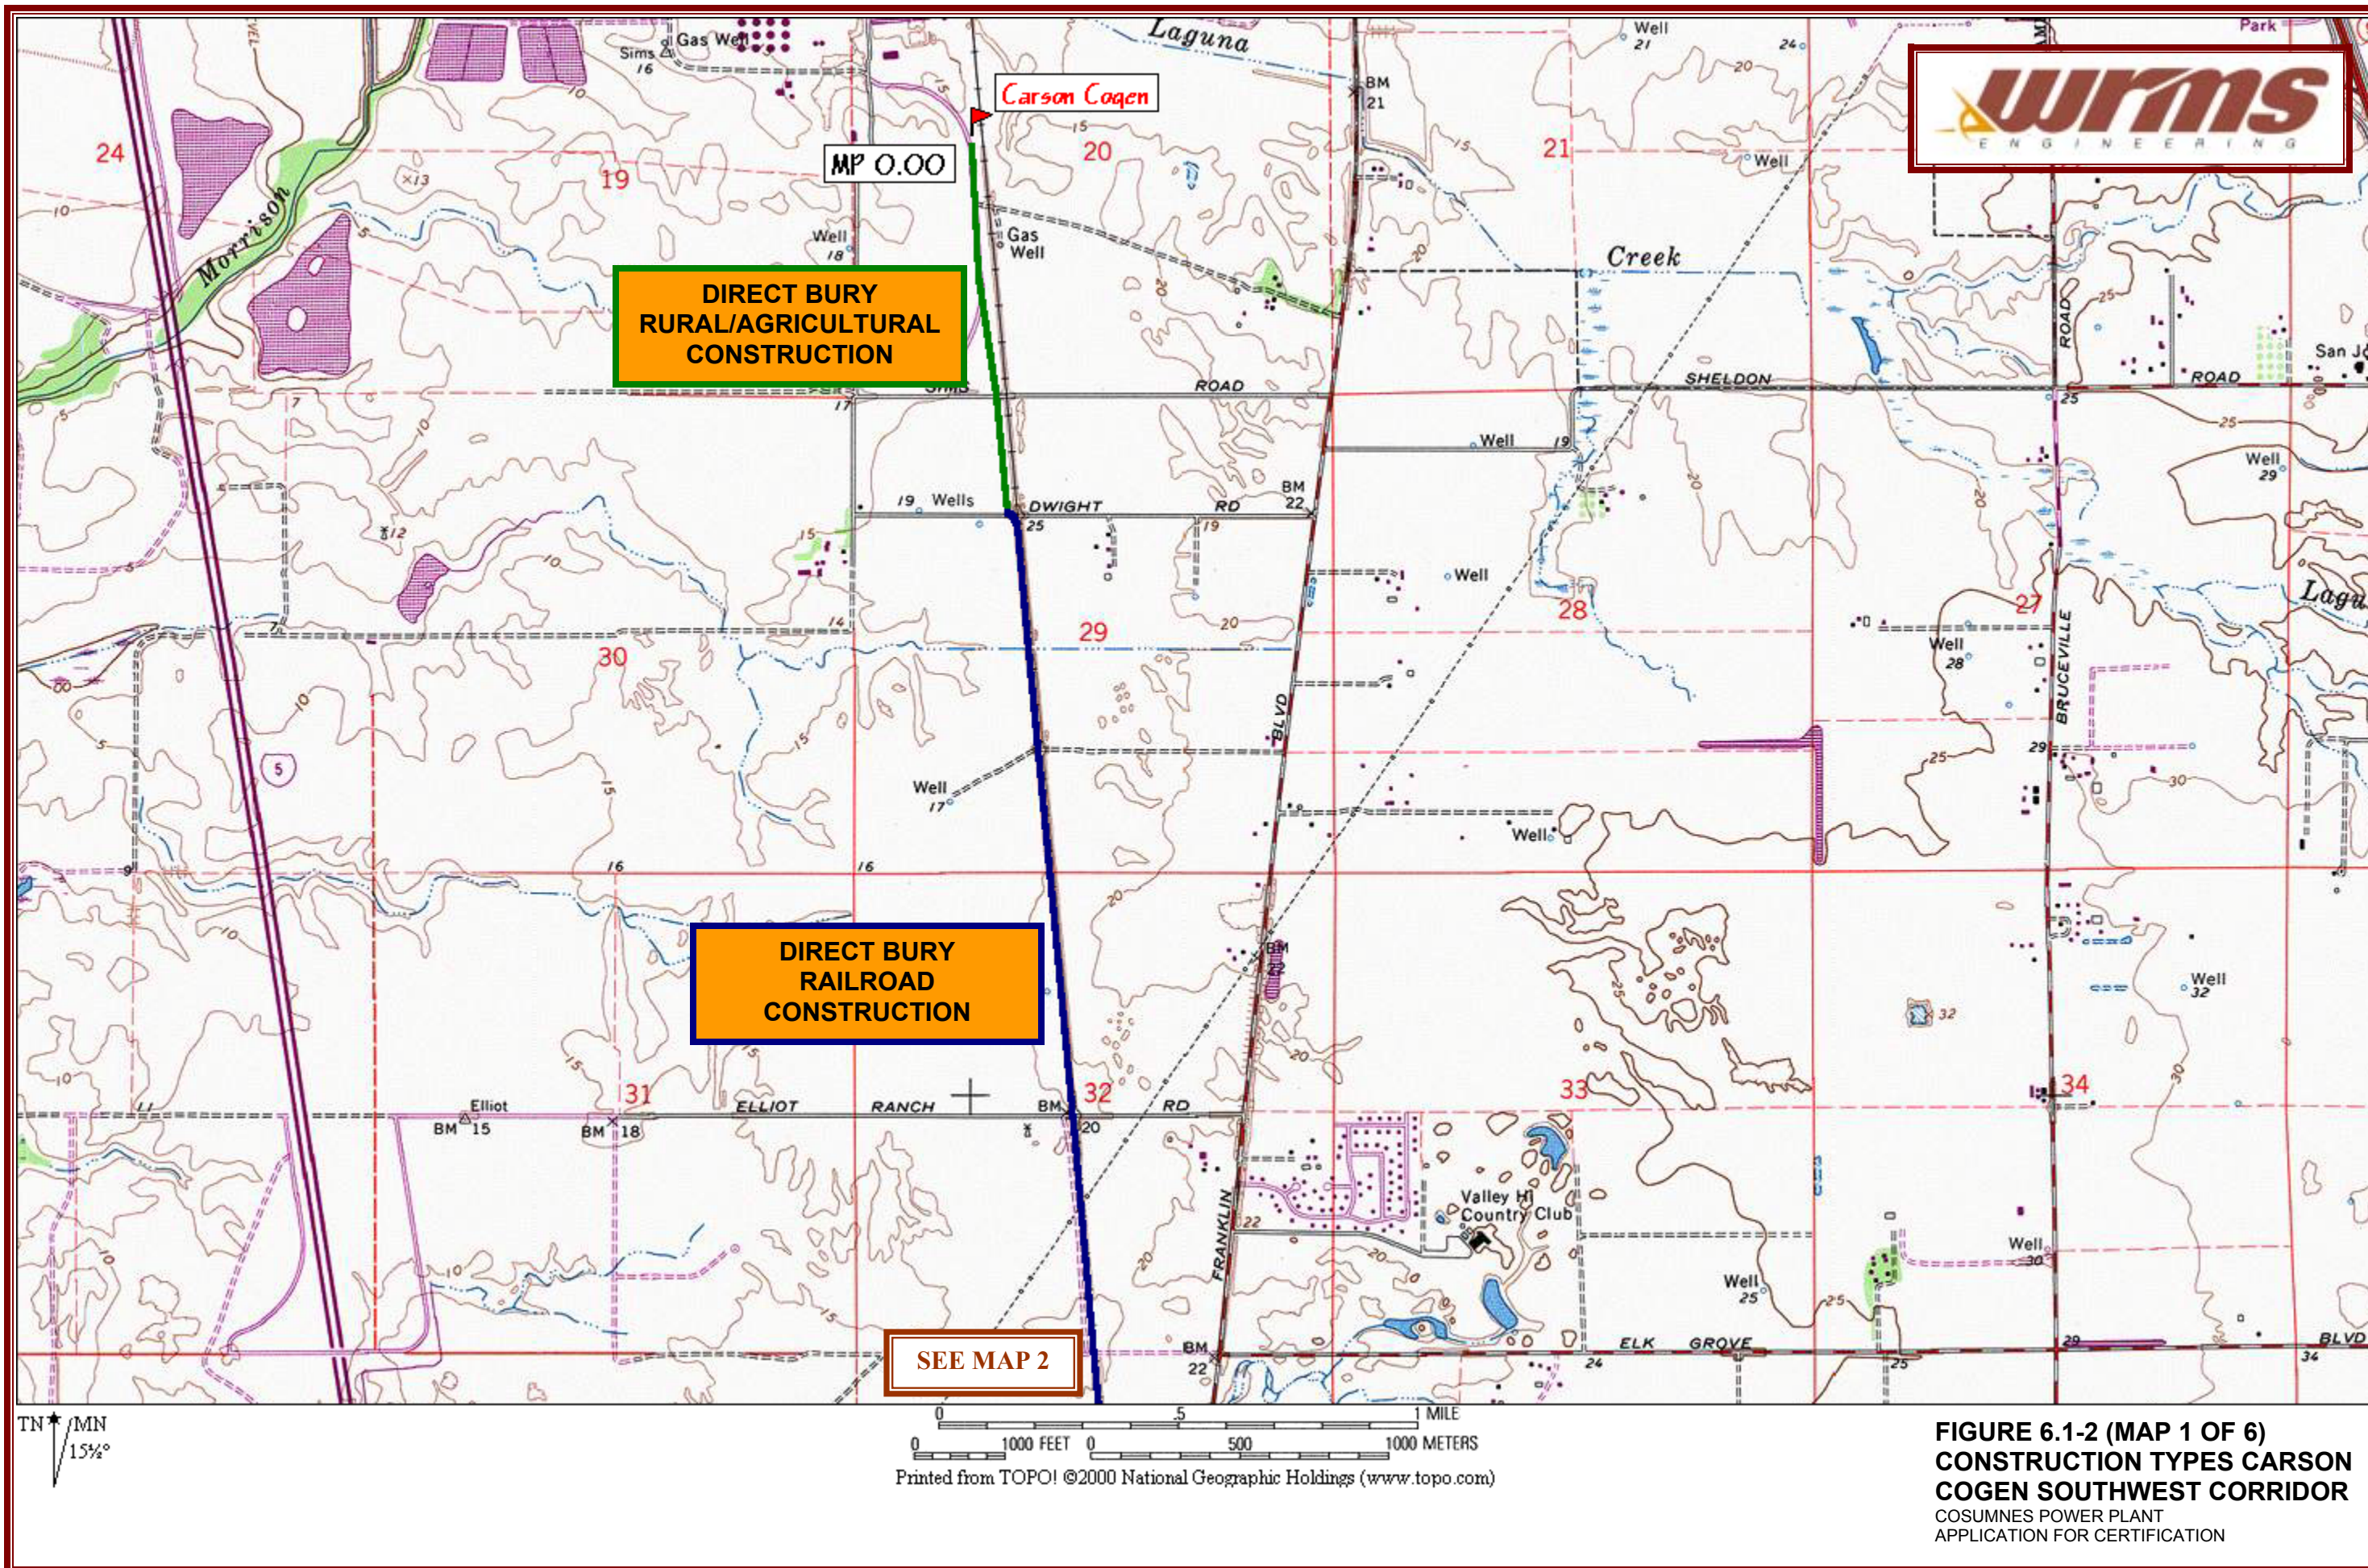
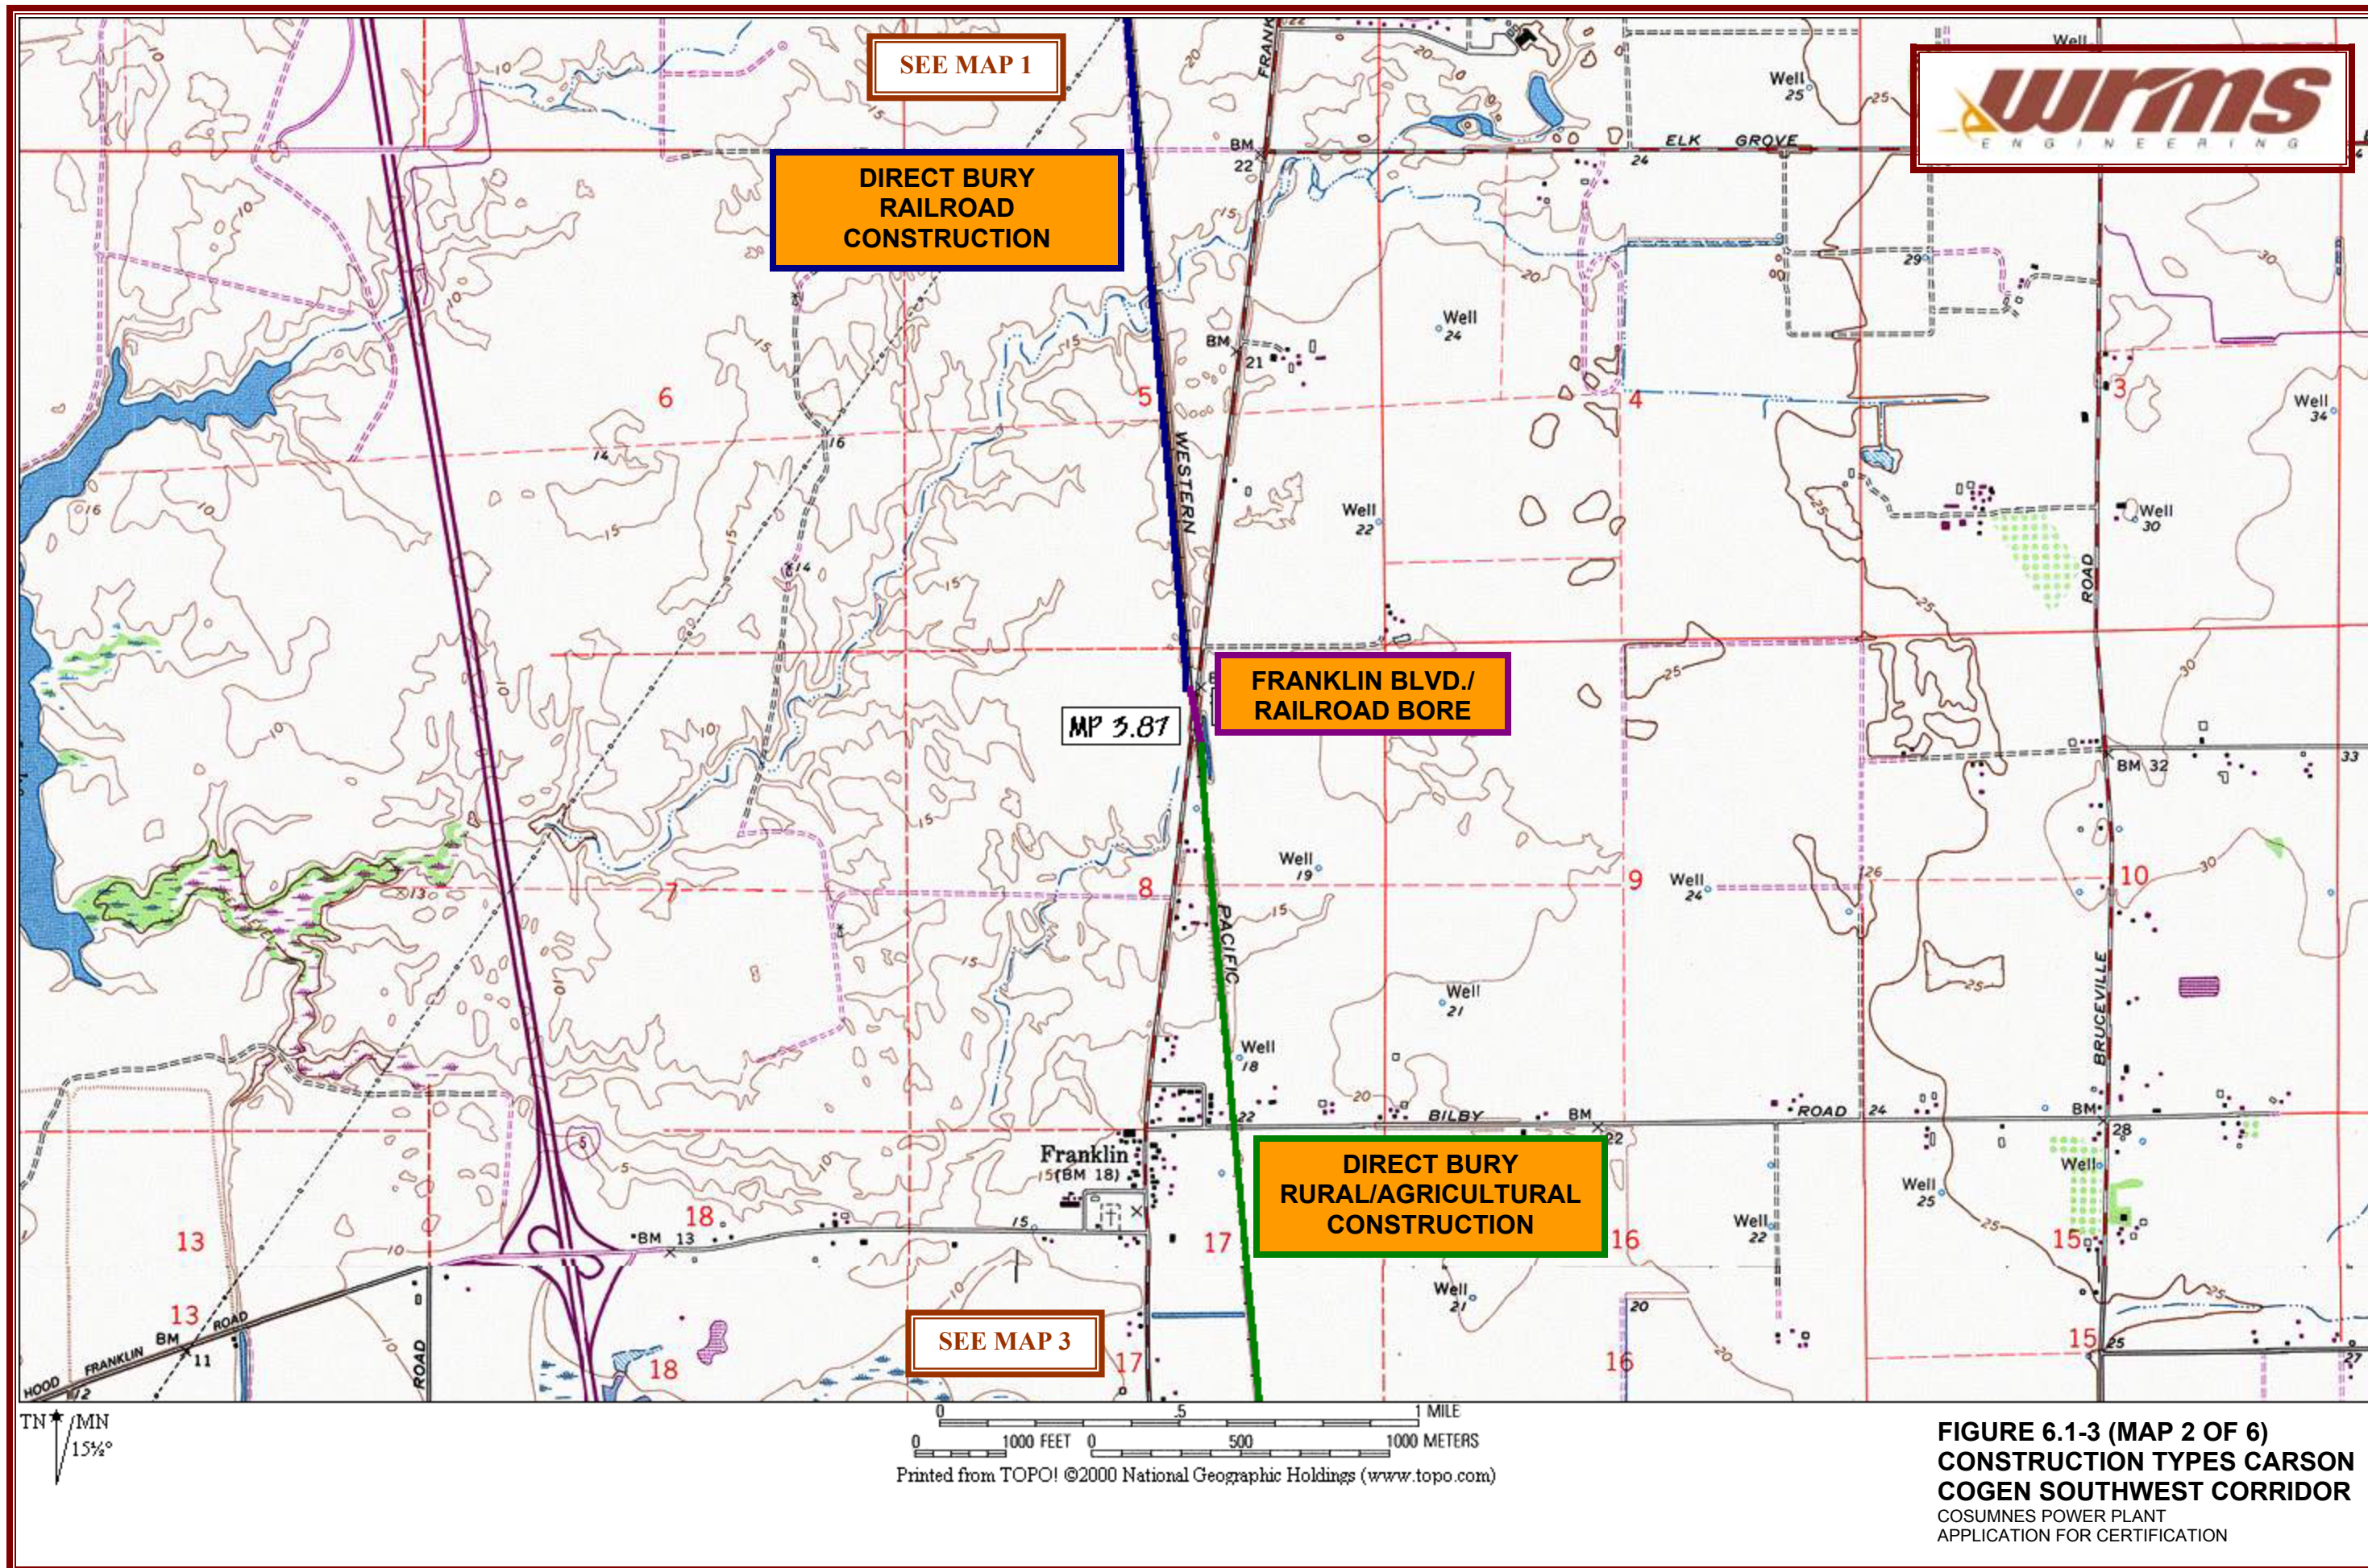



DOCKETED


Docket Number:	01-AFC-19C
Project Title:	SMUD Cosumnes Power Plant - Compliance
TN #:	244287-10
Document Title:	Natural Gas Photos
Description:	N/A
Filer:	Patty Paul
Organization:	Ch2mhill/Carrier
Submitter Role:	Applicant Consultant
Submission Date:	8/1/2022 3:19:28 PM
Docketed Date:	8/1/2022







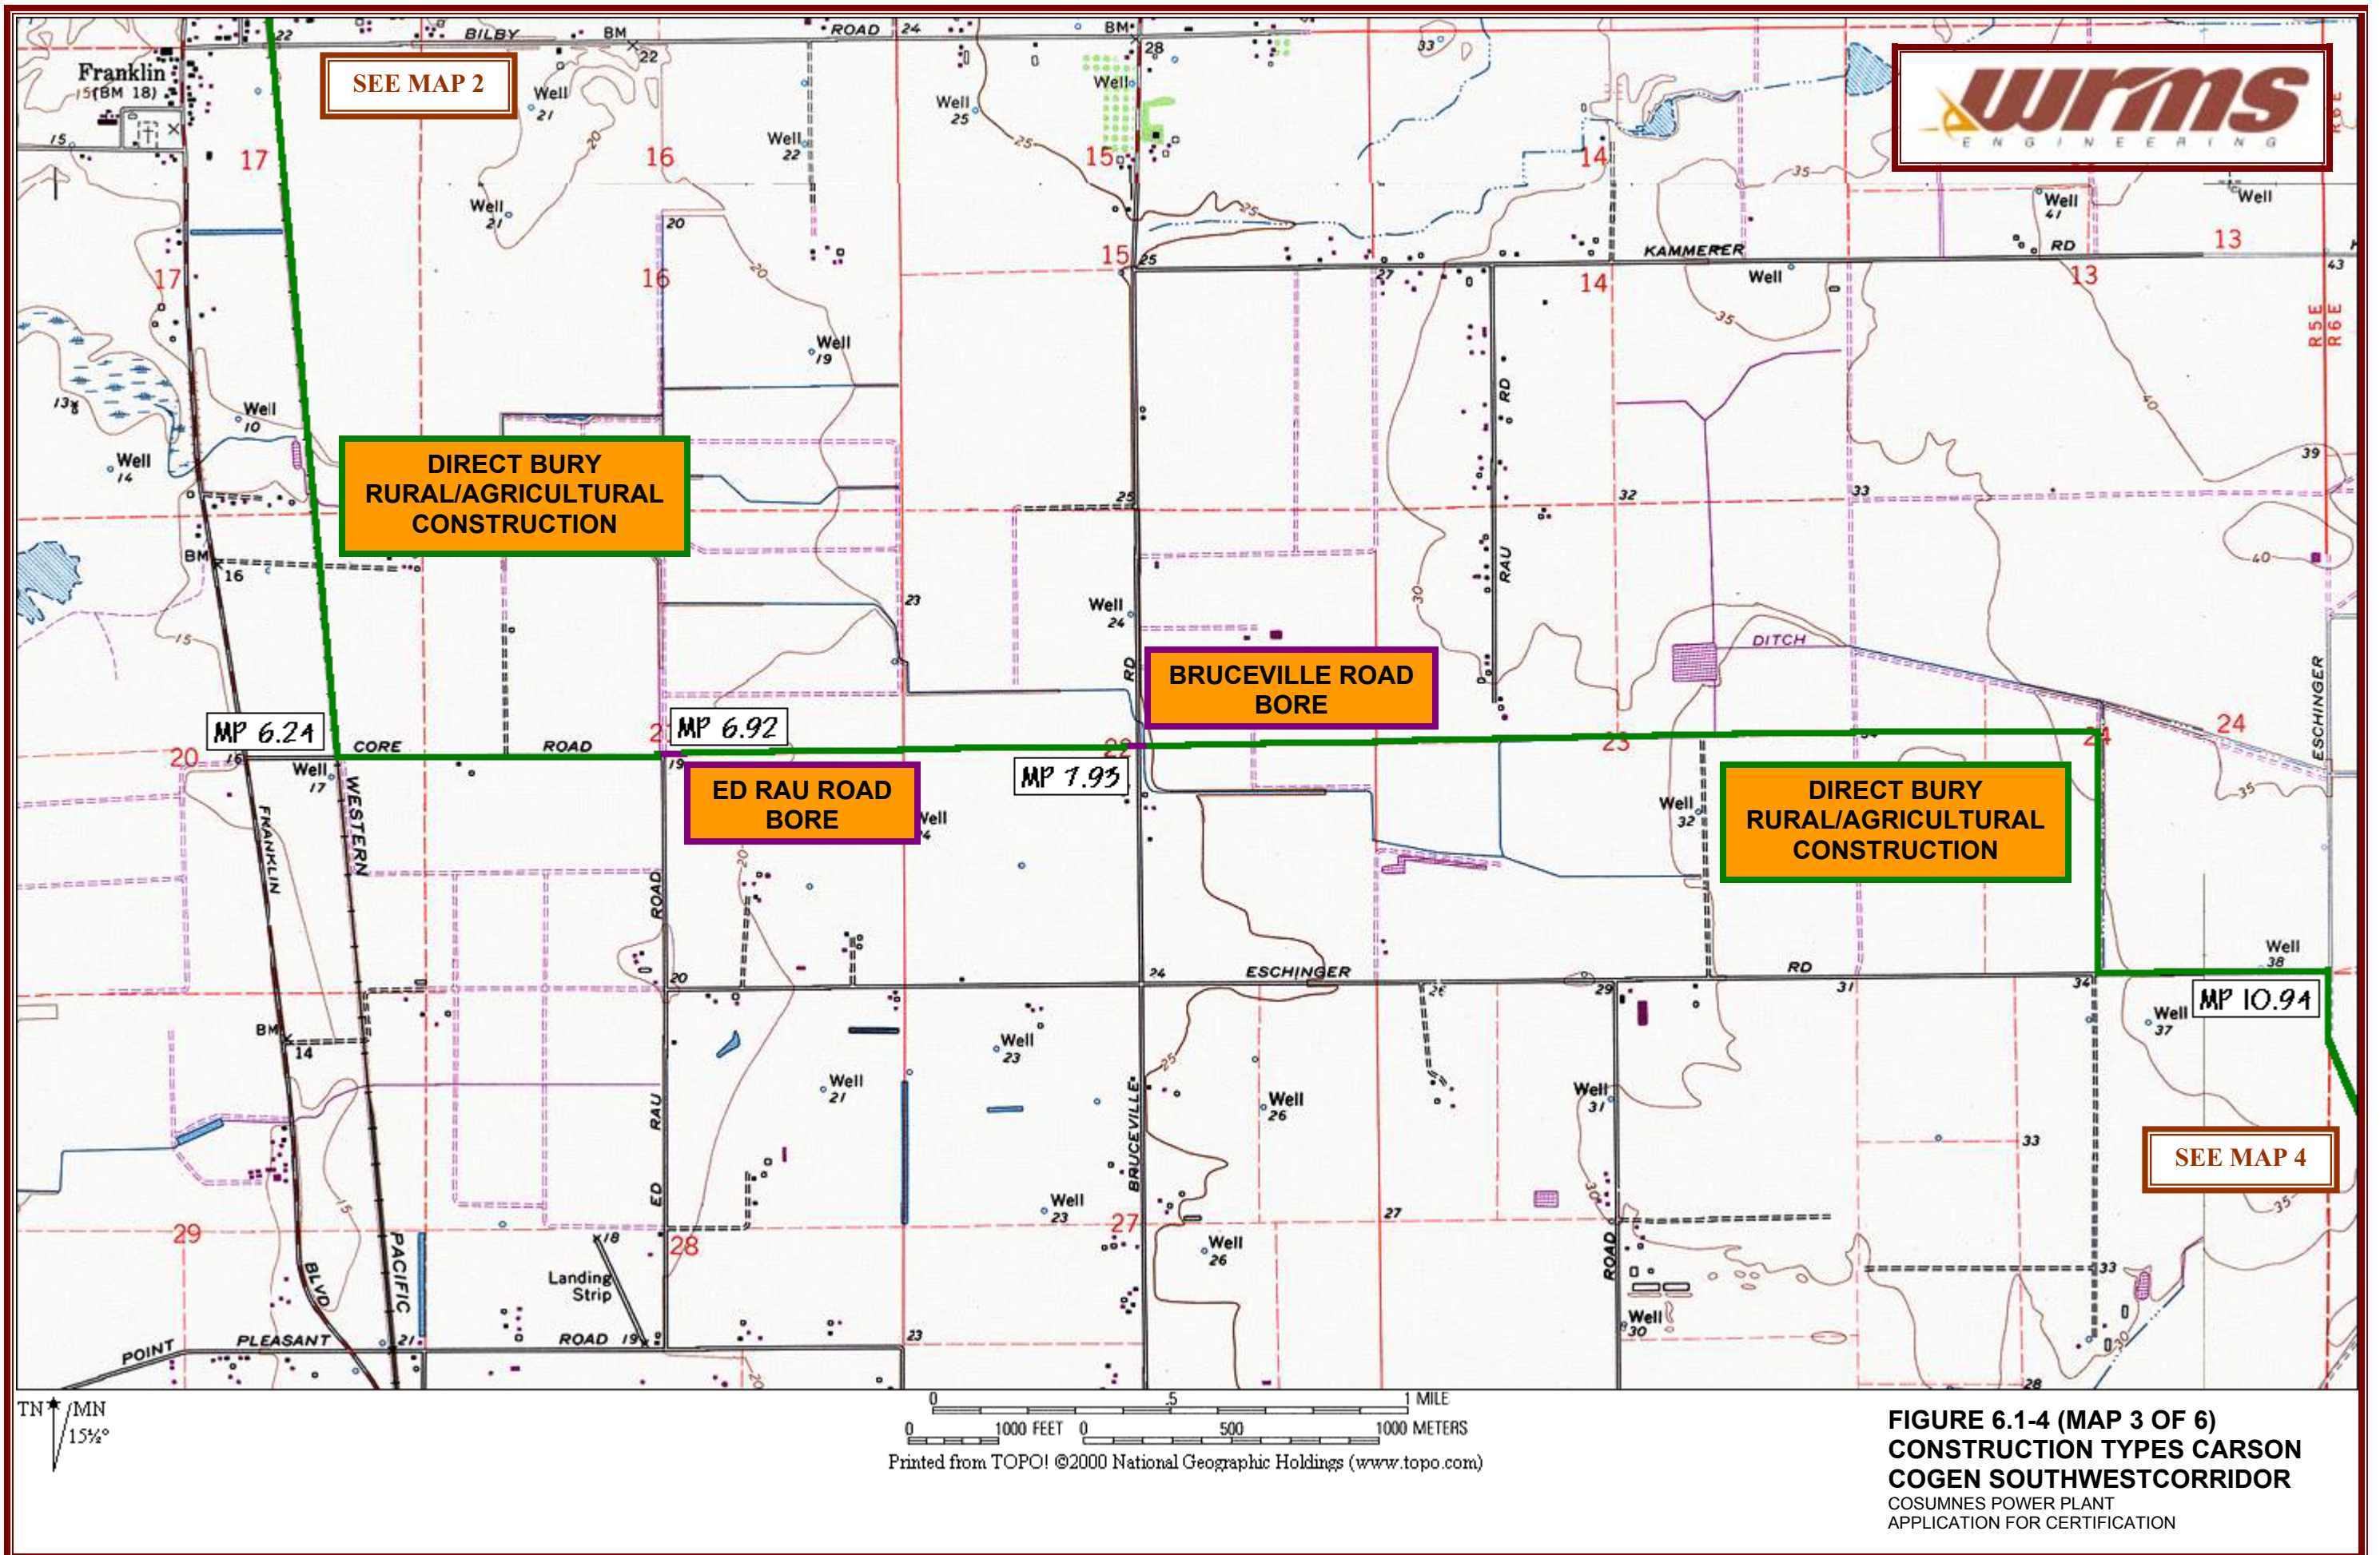

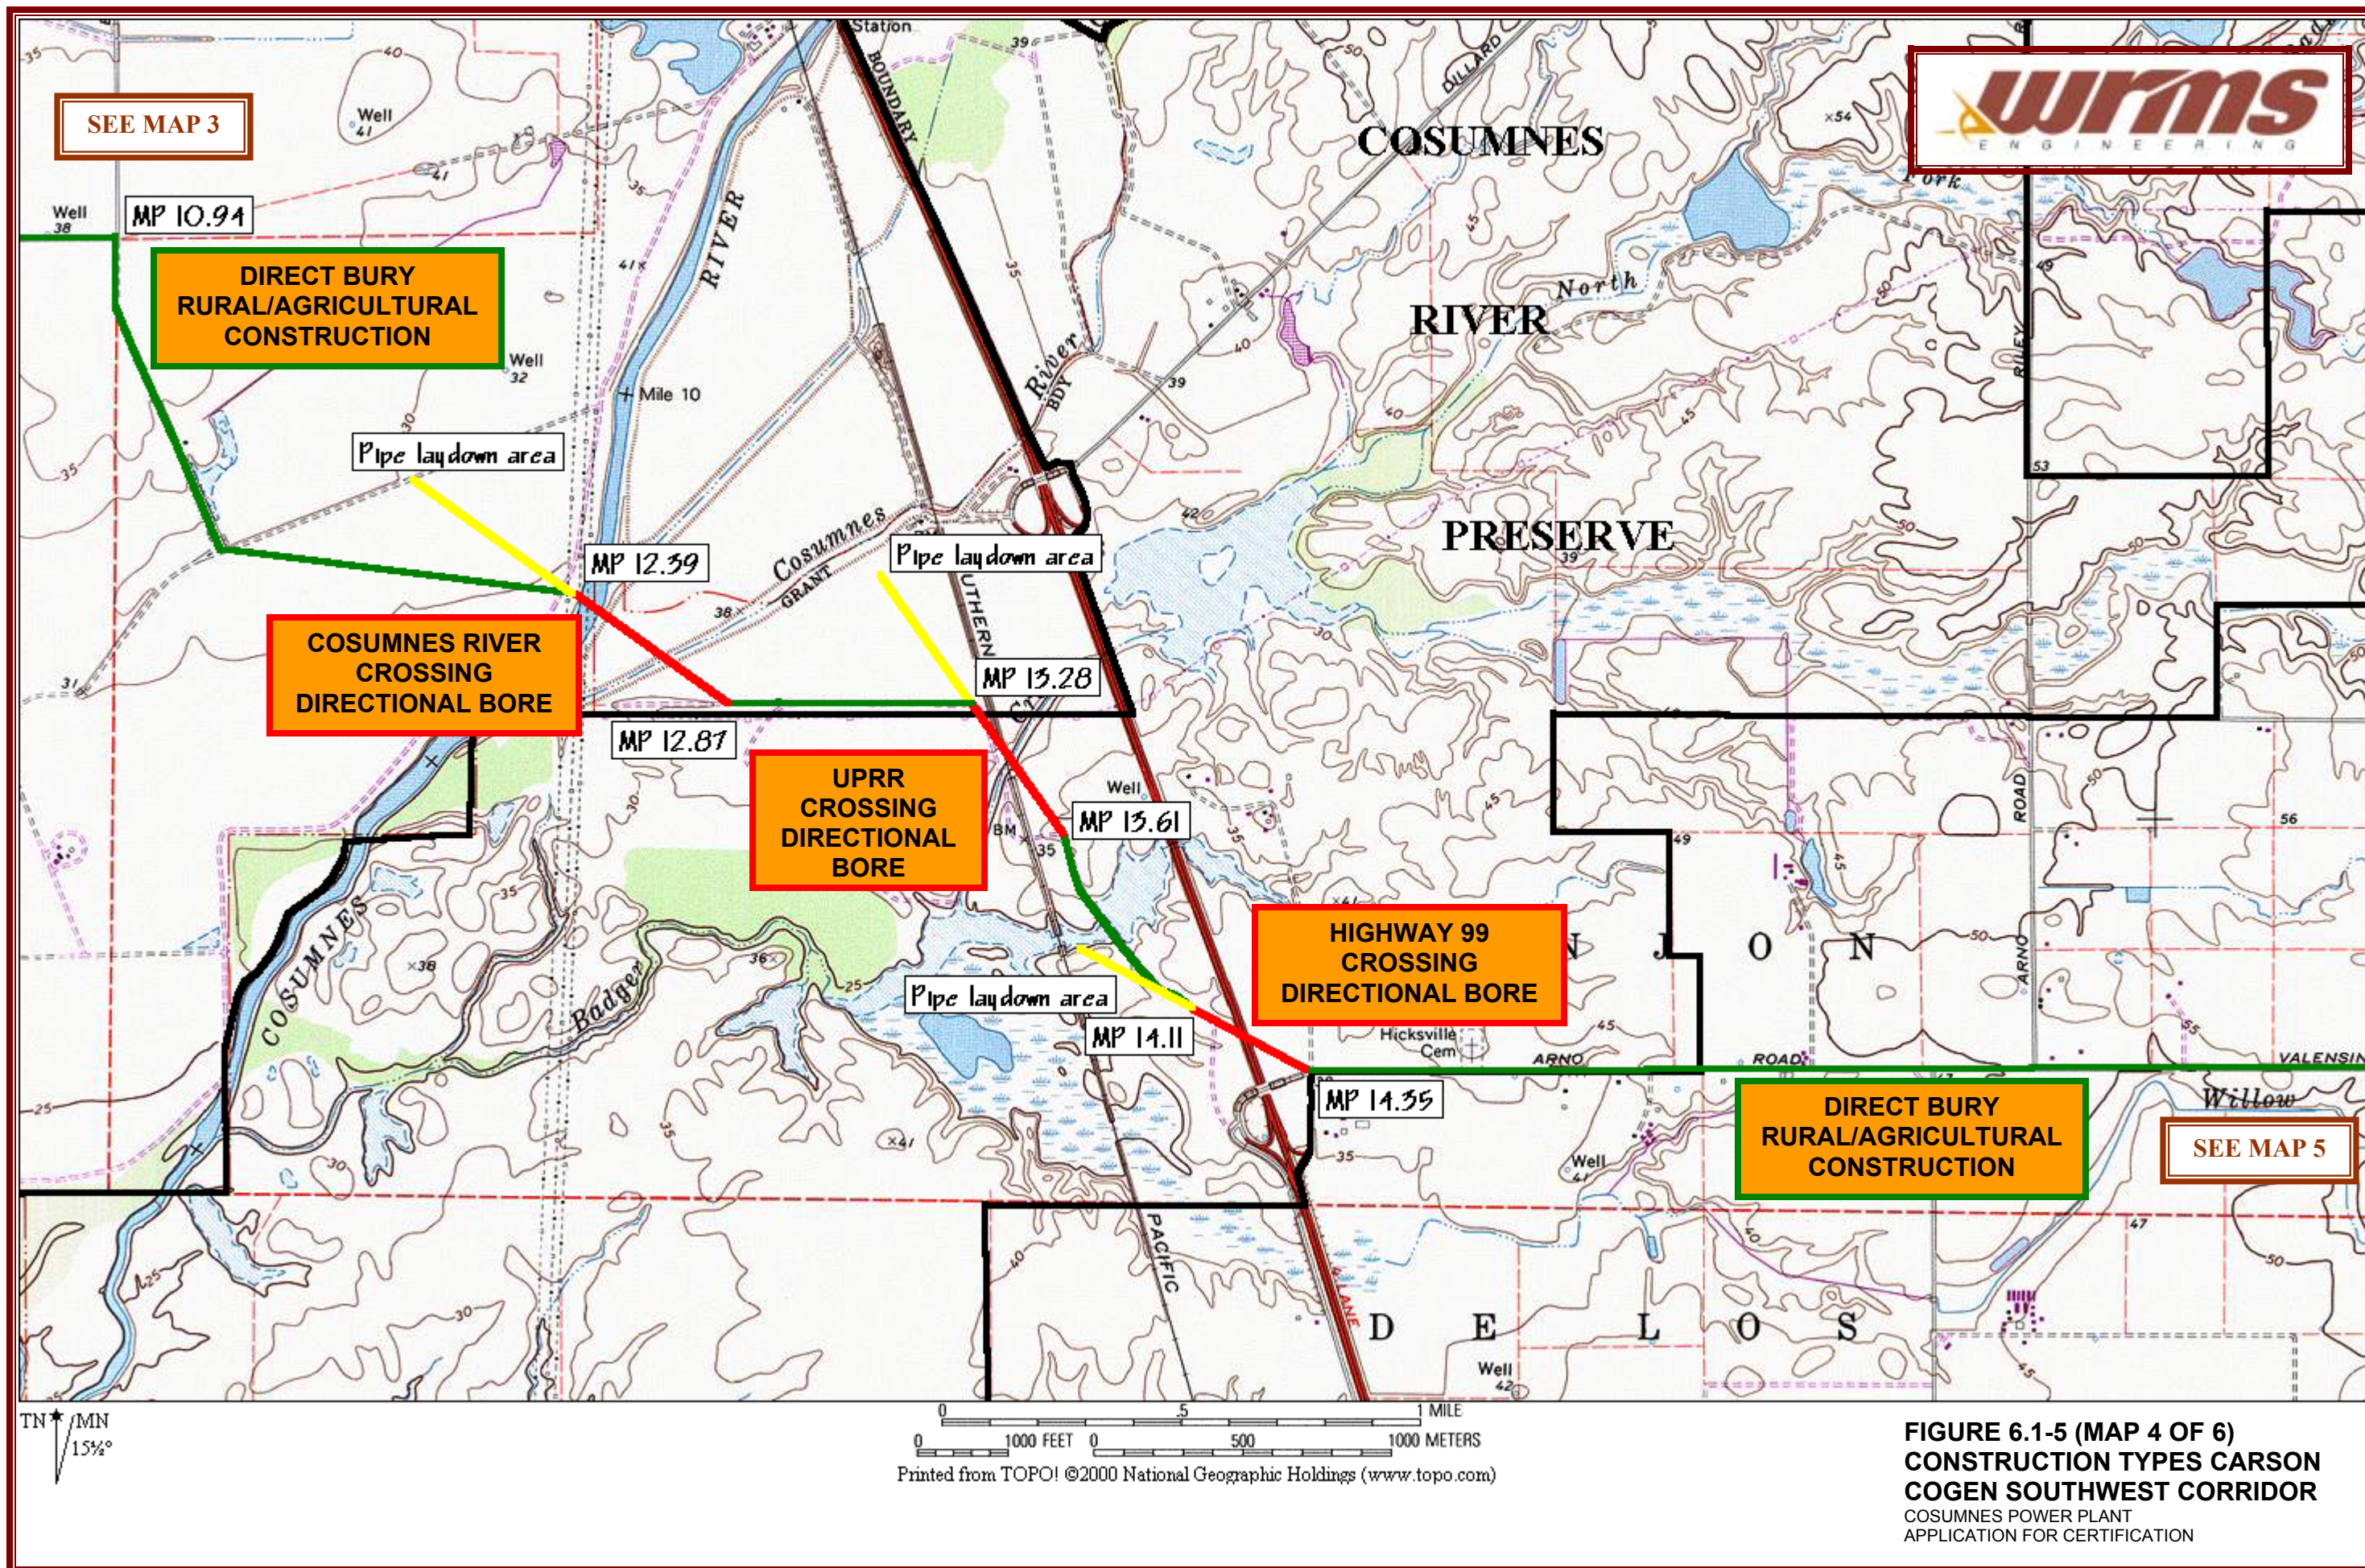

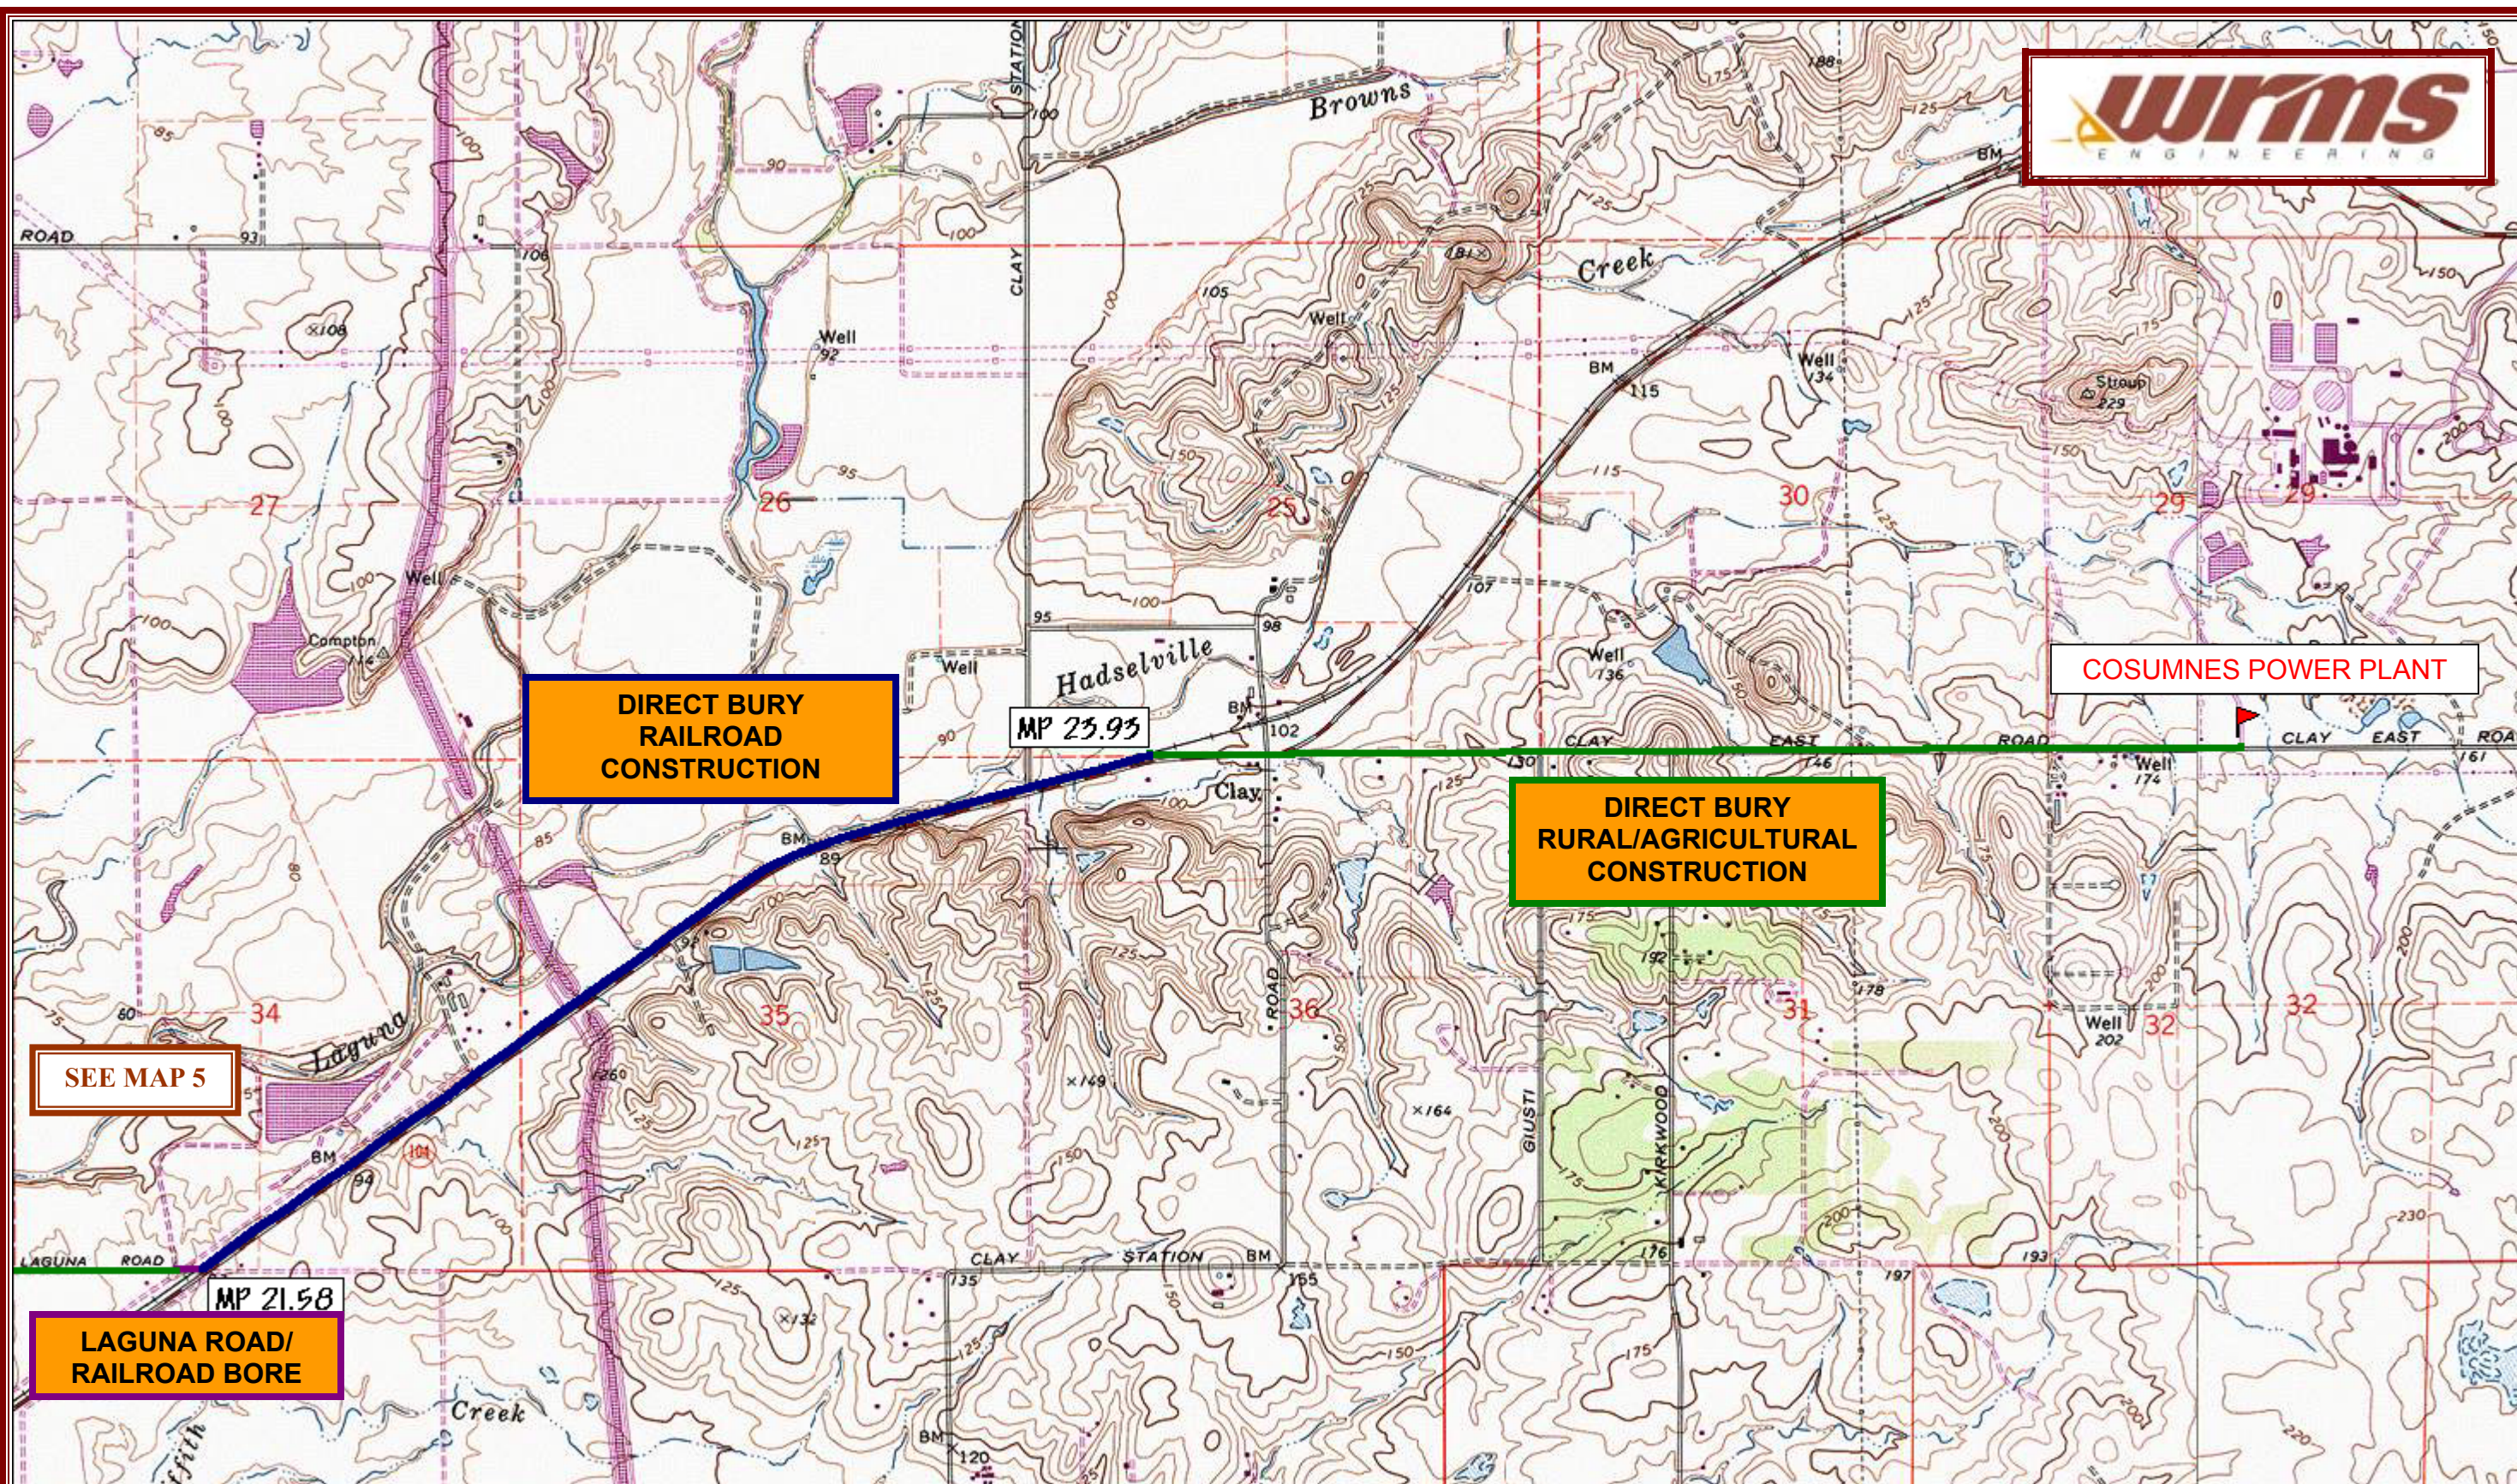


FIGURE 6.1-7 (MAP 6 OF 6)
CONSTRUCTION TYPES CARSON
COGEN SOUTHWEST CORRIDOR
COSUMNES POWER PLANT
APPLICATION FOR CERTIFICATION