


<b>DOCKETED</b>	
<b>Docket Number:</b>	11-AFC-04
<b>Project Title:</b>	Rio Mesa Solar Electric
<b>TN #:</b>	233545-4
<b>Document Title:</b>	Figures, Part 4 Applicant's Supplemental Response to Data Request 16 and 26 Additional Information Regarding Project Description
<b>Description:</b>	Part 4
<b>Filer:</b>	Marichka Haws
<b>Organization:</b>	California Energy Commission
<b>Submitter Role:</b>	Commission Staff
<b>Submission Date:</b>	6/19/2020 2:40:13 PM
<b>Docketed Date:</b>	6/19/2020

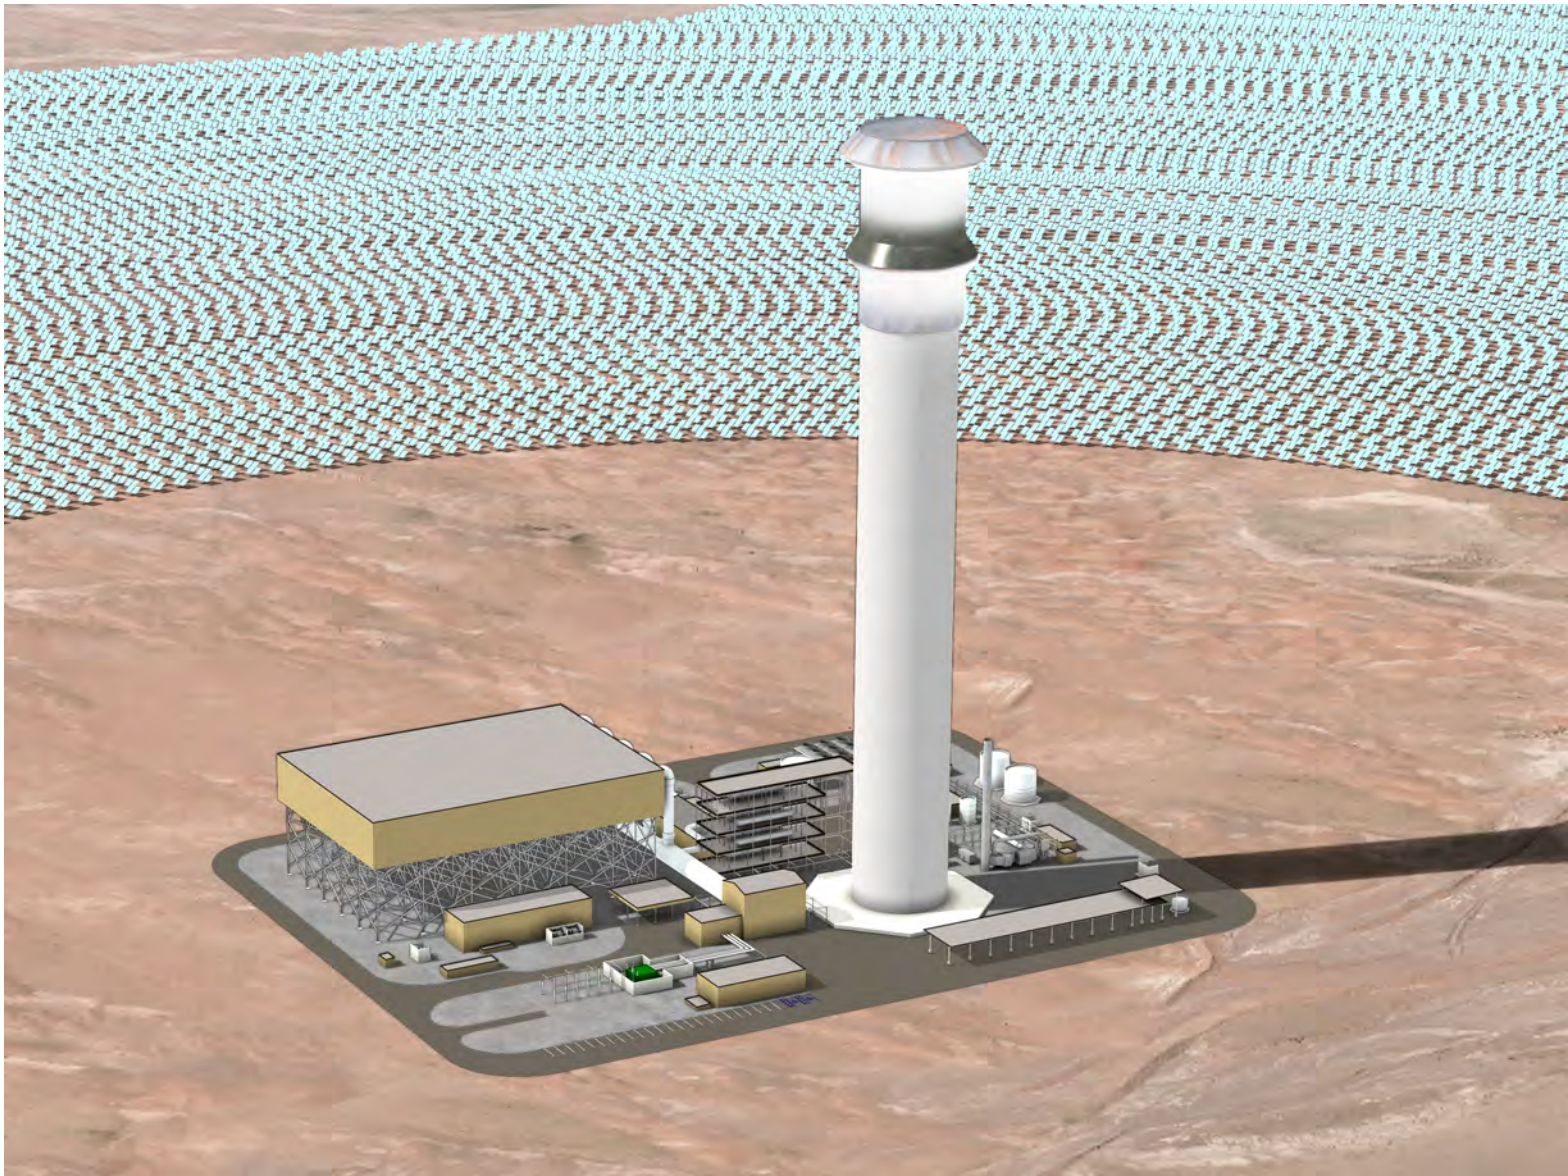

TYPICAL VIEW OF POWER BLOCK AND POWER TOWER FROM NORTHEAST FACING SOUTHWEST  
 RIO MESA SOLAR  
 ELECTRIC GENERATING FACILITY

**URS**

SOURCES: URS 2011  
 NOT TO SCALE

CHECKED BY: CM


DATE: 7/20/2012

FIG. NO:


PM: AL

PROJ. NO: 27651006.10000


**2-8 (REV)**

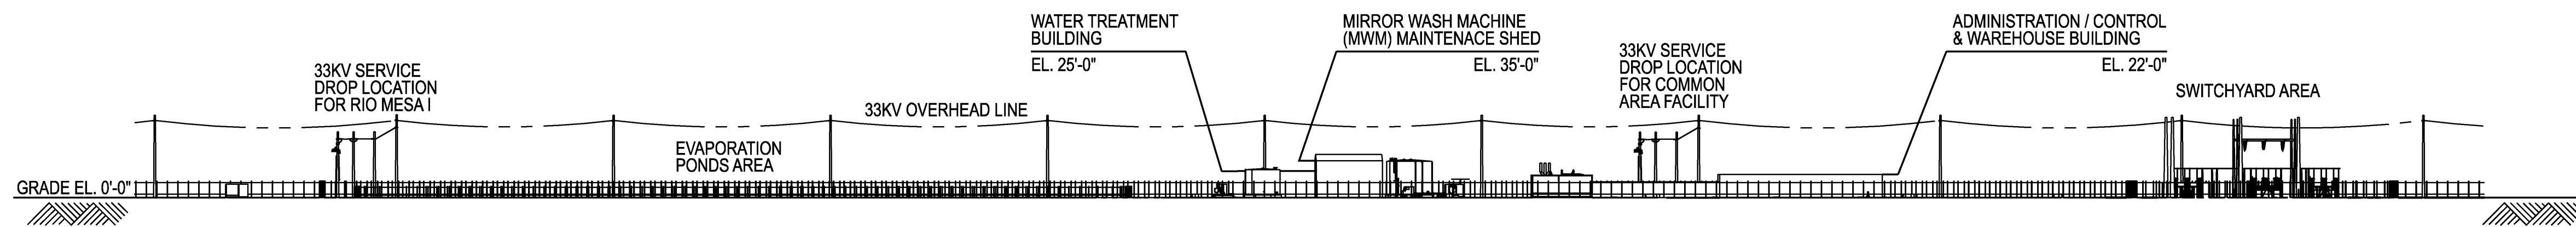



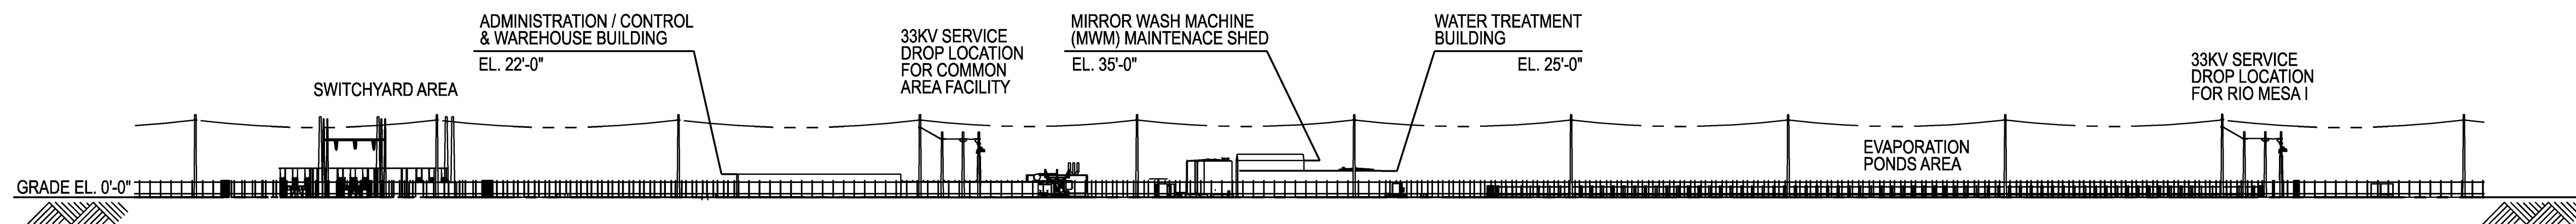


ELEVATION VIEW LOOKING NORTH

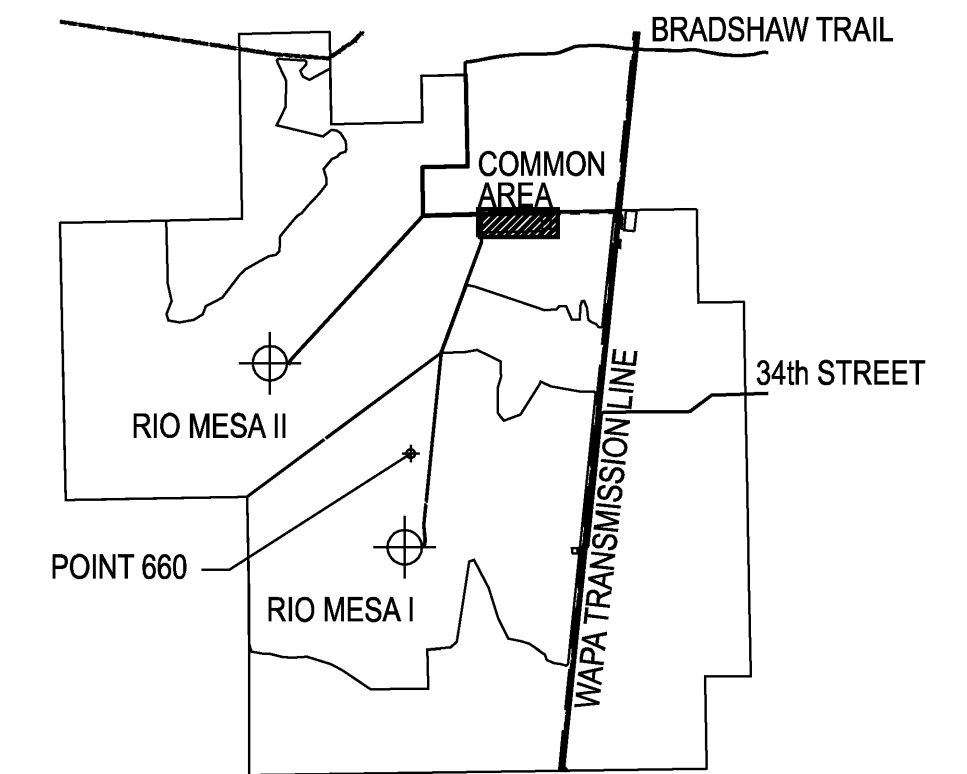

ELEVATION VIEW LOOKING SOUTH



## KEY PLAN

									
	07JUNJ2	ISSUED FOR INFORMATION SUPERSEDES Z6570-009-PK-0080-00001				AKS	RPT	RPT	- - - TWA
NO.	DATE	REVISIONS				BY	CHK	EGS	PE
SCALES: 1"=100'		DRAWN: AKS	DATE: 06FEB12						

CBO/AHJ APPROVAL

Figure DA2-9 (rev)

PE STAMP


**BECHTEL POWER CORP.**  
FREDERICK, MARYLAND

*Dedicated to Zero Accident Safety and Quality Excellence*


**Confidential. © 2012 Bechtel Power Corporation. All rights reserved.**  
This document, prepared by Bechtel Power Corporation (Bechtel) under its contract with the Owner, contains information confidential and/or proprietary to Bechtel that is not to be used, disclosed, or reproduced in any form by any person or entity without Bechtel's prior written permission. This document has been prepared by Bechtel for use by the Owner of the Project and is not to be relied upon by any person or entity other than the Owner.

## RIO MESA SOLAR ELECTRIC GENERATING FACILITY


COMMON AREA ELEVATION  
VIEWS LOOKING NORTH & SOUTH

	JOB NO.	DRAWING NO.	REV.
	25755	009-PIK-0090-00001	A




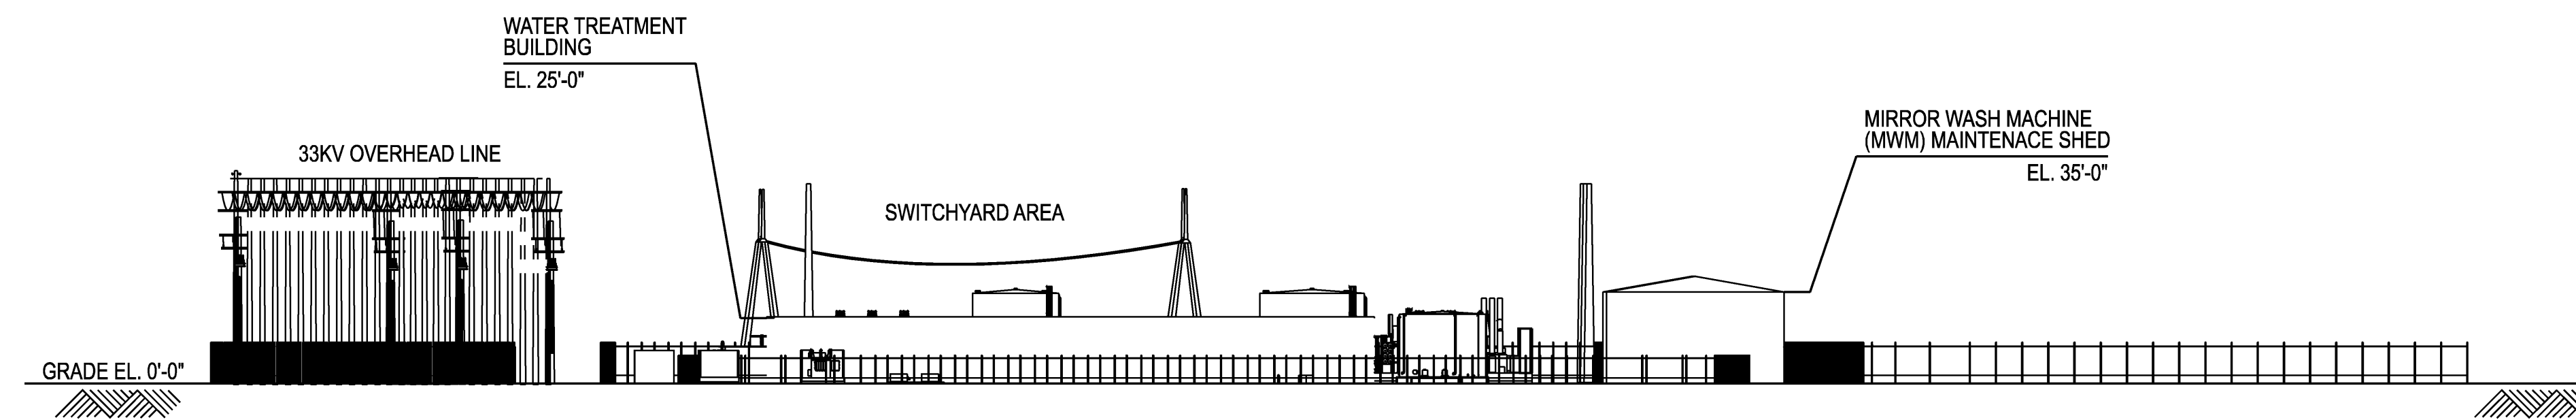



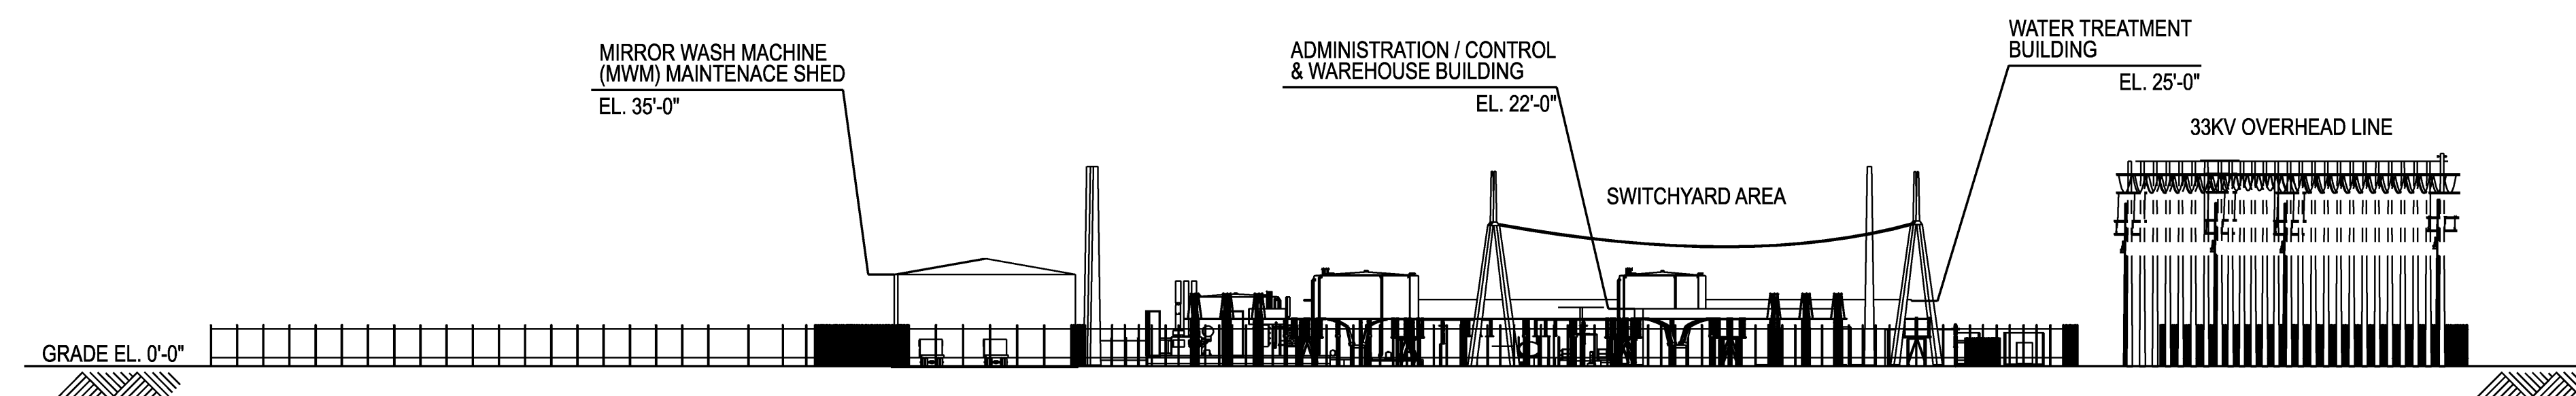



ELEVATION VIEW LOOKING EAST

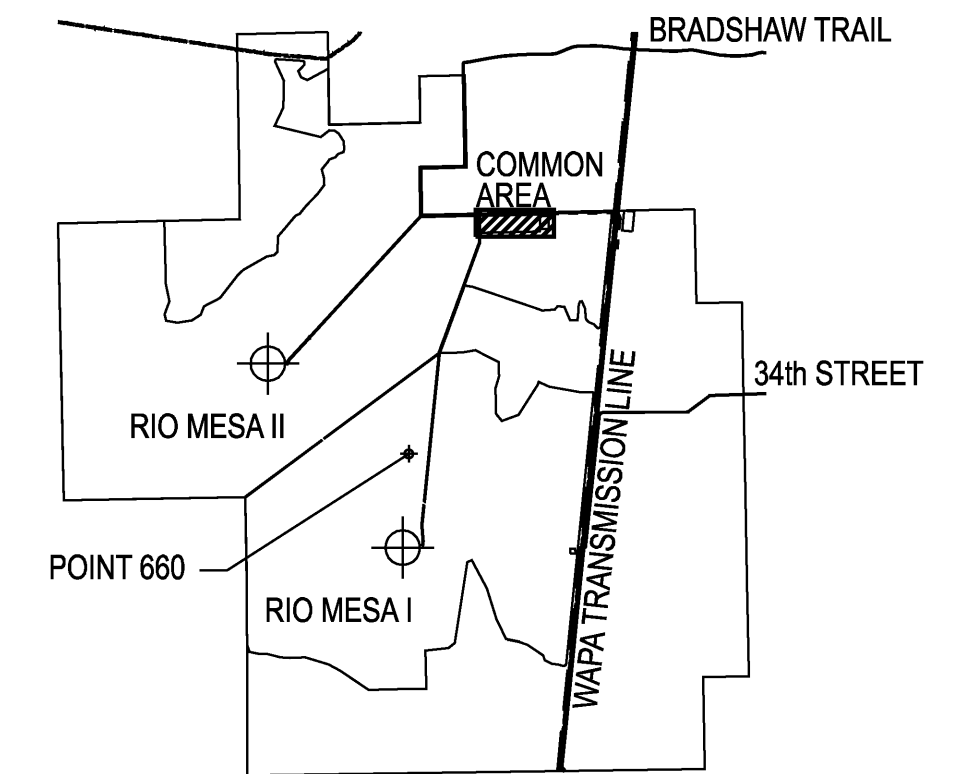

ELEVATION VIEW LOOKING WEST



## KEY PLAN

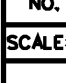																					
	07JUN12	ISSUED FOR INFORMATION SUPERSEDES 25670-009-PIK-0090-00002										AKS	RPT	RPT	-	-	-	TWA			
NO.	DATE	REVISIONS										BY	CHK	EGS				PE			
SCALE:	1"=50'	DRAWN:	AKS	DATE:	06FEB12																
<div>BECHTEL POWER CORP.</div> <div>FREDERICK, MARYLAND</div> <div>Dedicated to Zero Accident Safety and Quality Excellence</div>																					
<div>Confidential. © 2012 Bechtel Power Corporation. All rights reserved.</div> <div>This document prepared by Bechtel Power Corporation (hereinafter "the Owner") is the property of the Owner. It is not to be used, disclosed, or reproduced in any form by any person or entity without Bechtel's prior written permission. The document is loaned to you by Bechtel for use by the Owner of the project and is not to be relied upon by any person or entity other than the Owner.</div>																					
<div>RIO MESA</div> <div>SOLAR ELECTRIC GENERATING FACILITY</div> <div>COMMON AREA ELEVATION</div> <div>VIEWS LOOKING EAST &amp; WEST</div>																					
		JOB NO.				DRAWING NO.										REV.					
		25755				009-PIK-0090-00002										A					

CBO/AHJ APPROVAL

Figure DA2-10 (rev)

PE STAMP

22"X34" D SIZE