


DOCKETED

Docket Number:	15-AFC-02
Project Title:	Mission Rock Energy Center
TN #:	207160-2
Document Title:	Appendix 1A
Description:	Application for Certification (Vol. 2)
Filer:	Sabrina Savala
Organization:	Mission Rock Energy Center, LLC
Submitter Role:	Applicant
Submission Date:	12/31/2015 11:45:17 AM
Docketed Date:	12/31/2015

Appendix 1A
ALTA Survey















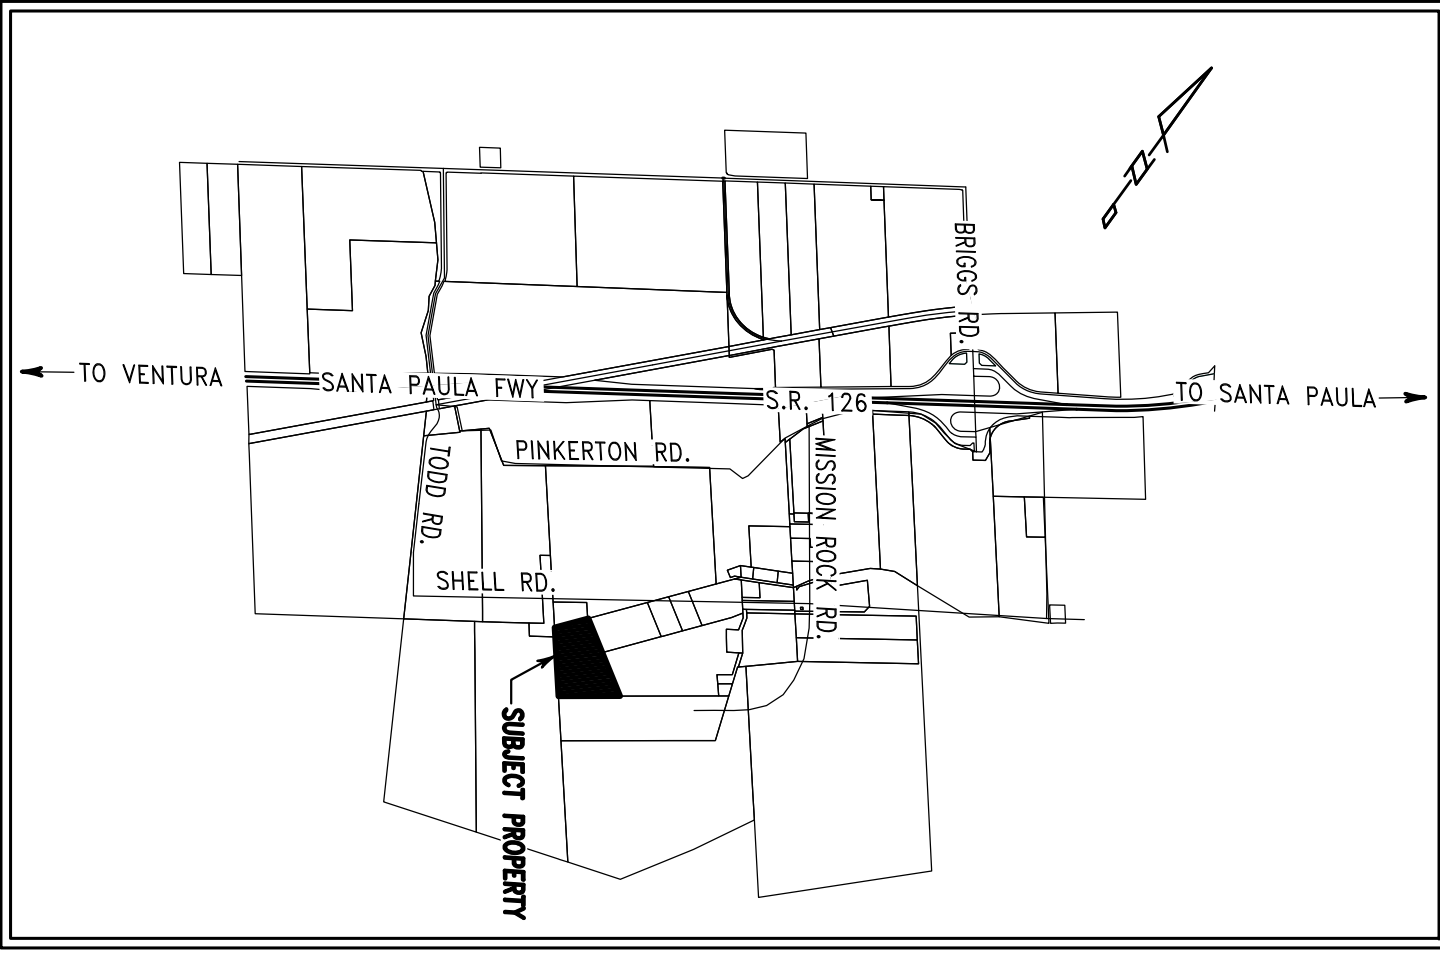


LOW DISTORTION PROJECTION DEFINITION
THE BASIS OF THIS MAP IS A LOCAL LOW DISTORTION PROJECTION...

VERTICAL DATUM
THIS MAP IS BASED ON THE NATIONAL SPATIAL REFERENCE SYSTEM (NSRS) ACCOMPLISHED USING THE...

BASES OF BEARINGS
THE BASIS OF BEARINGS FOR THIS MAP IS A LOCAL LOW DISTORTION PROJECTION...

MONUMENT LEGEND
TO MONUMENT AS NOTED
O SET MONUMENT AS NOTED

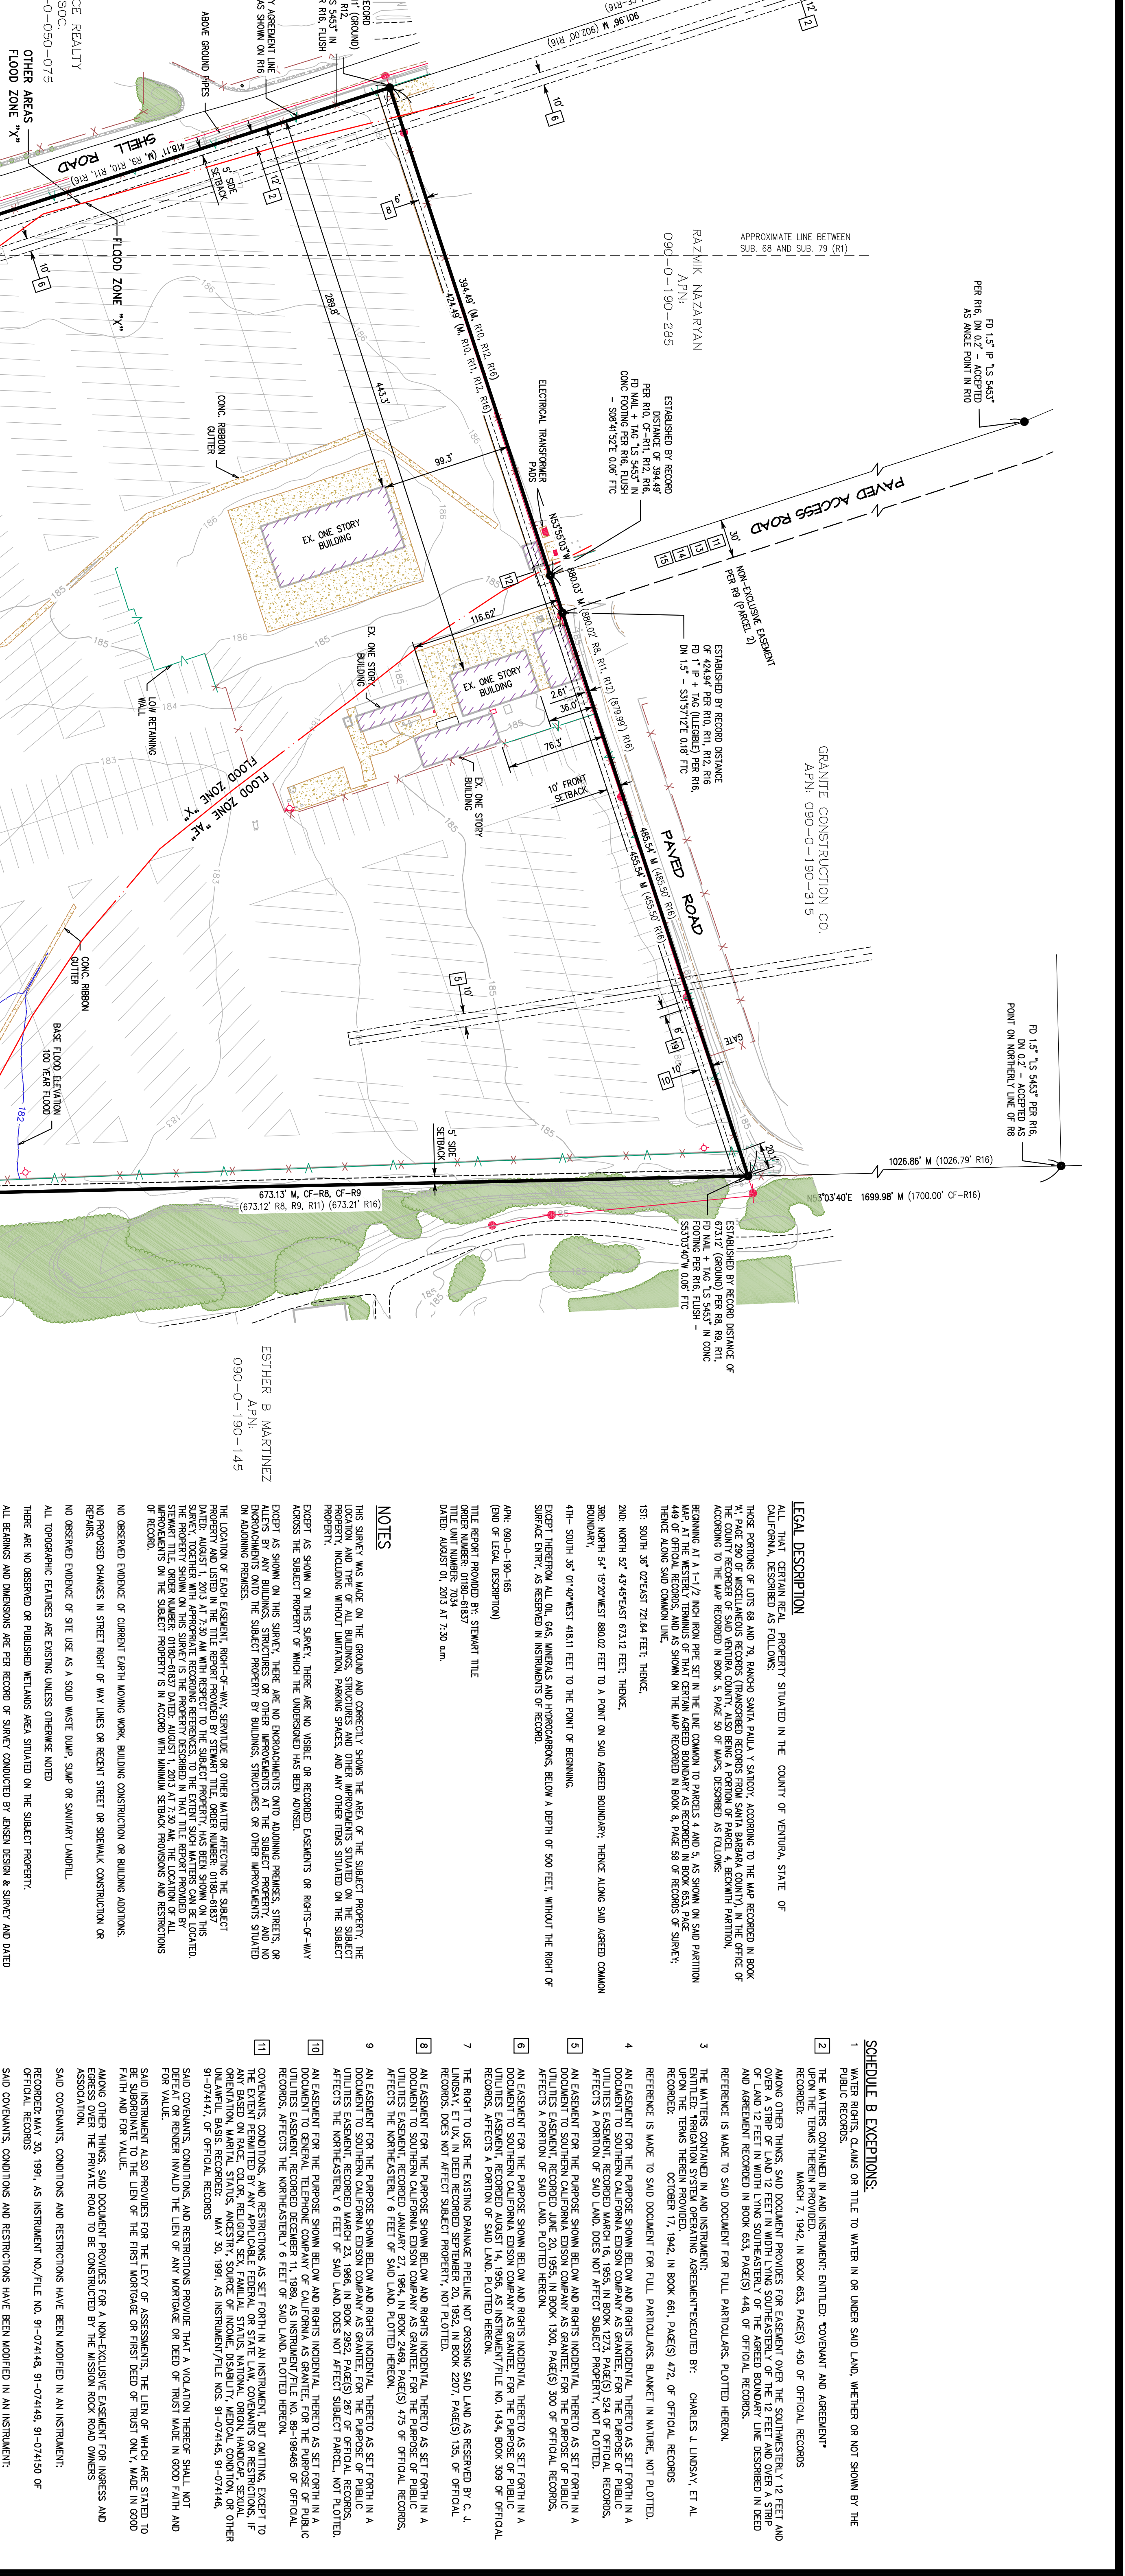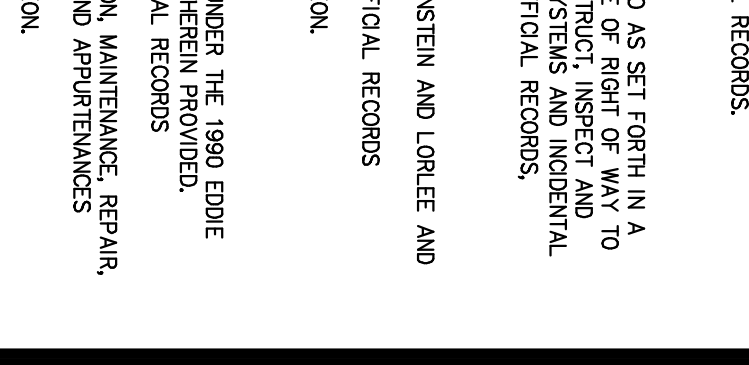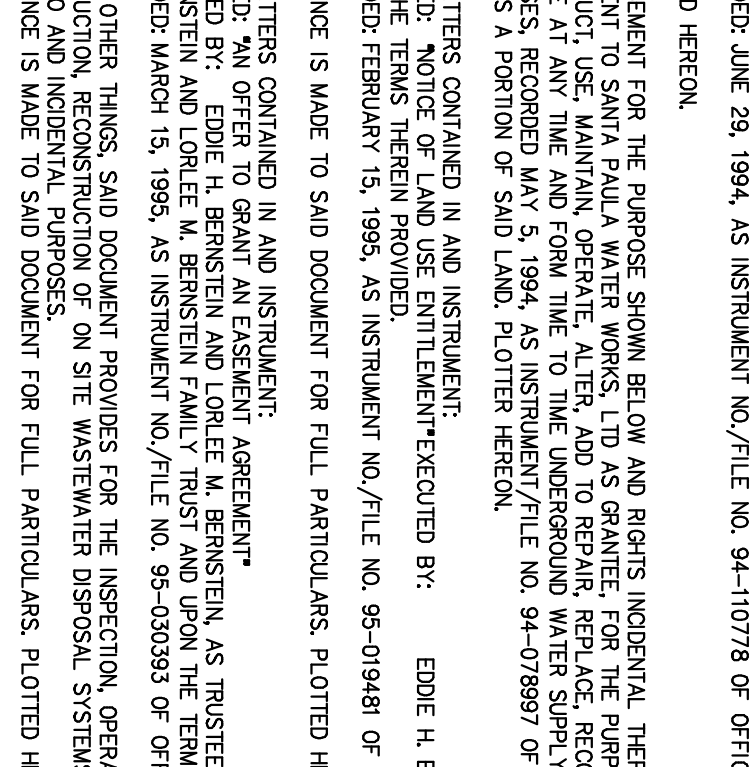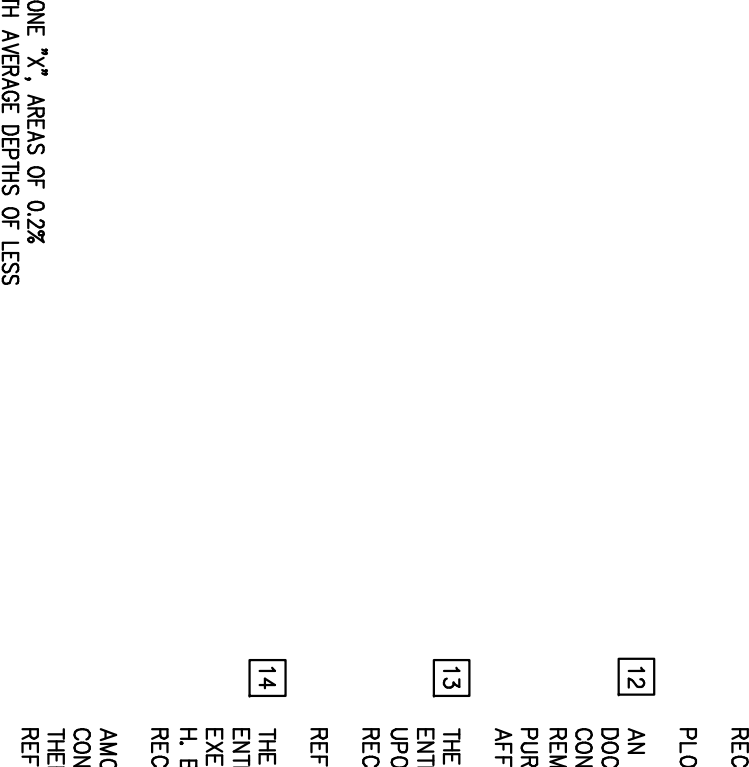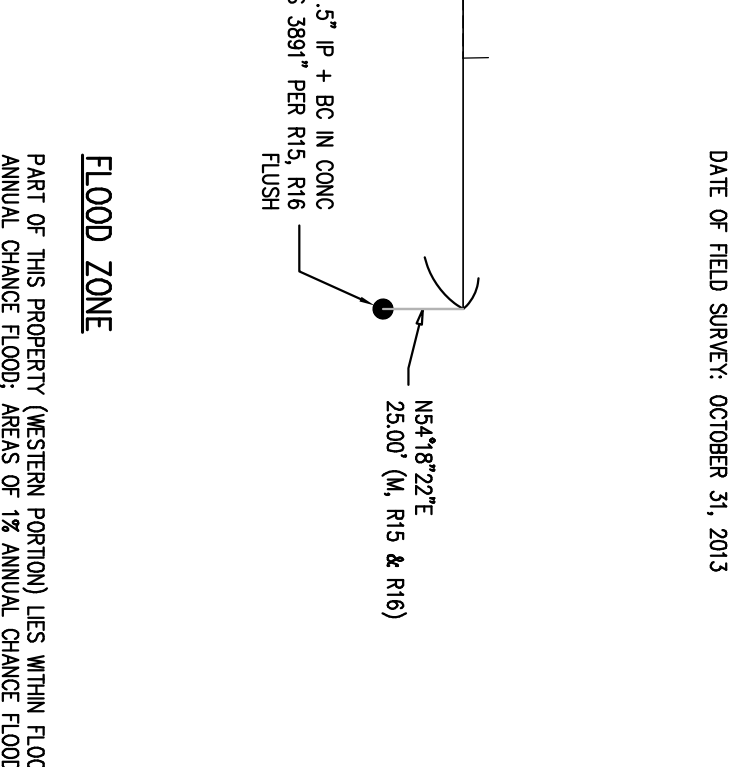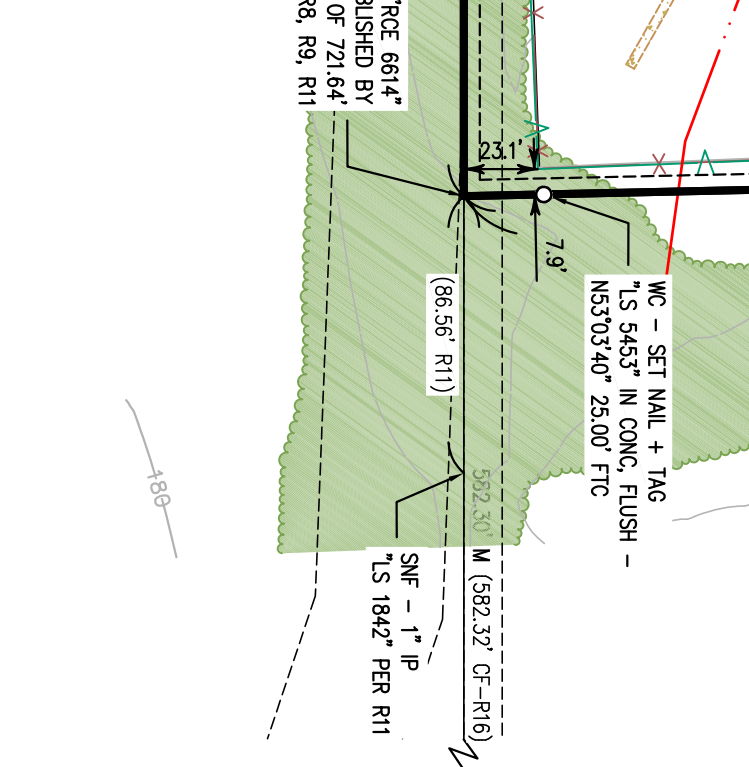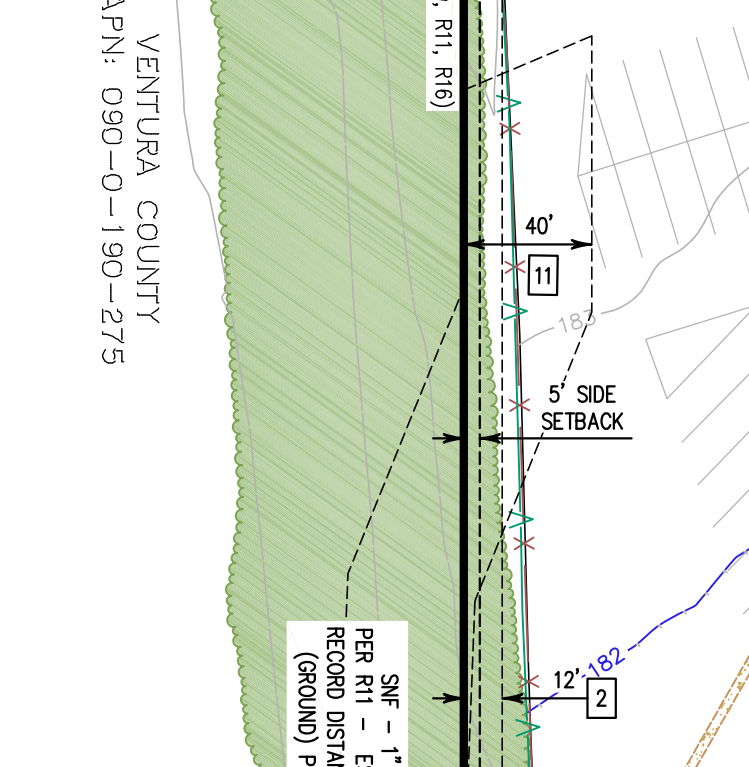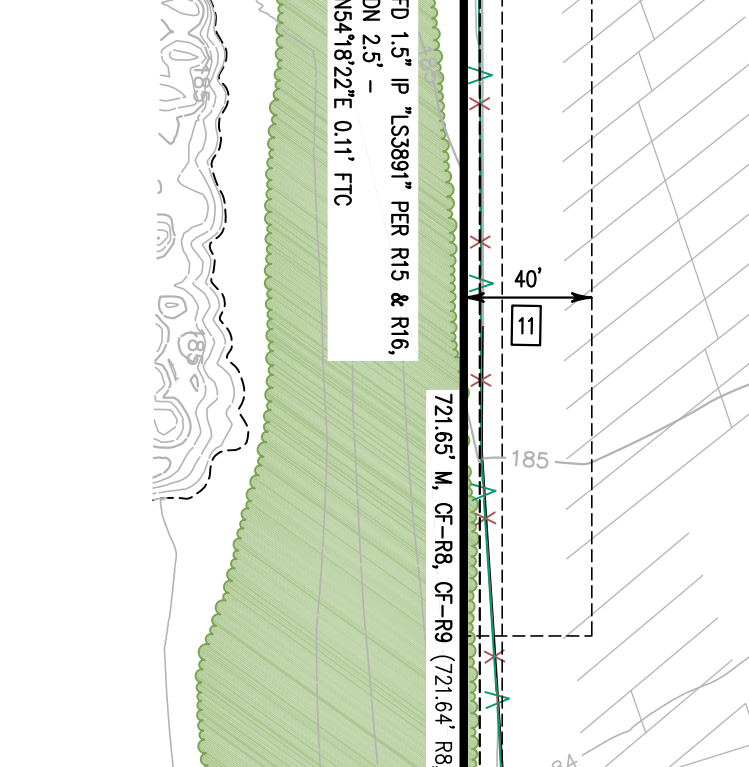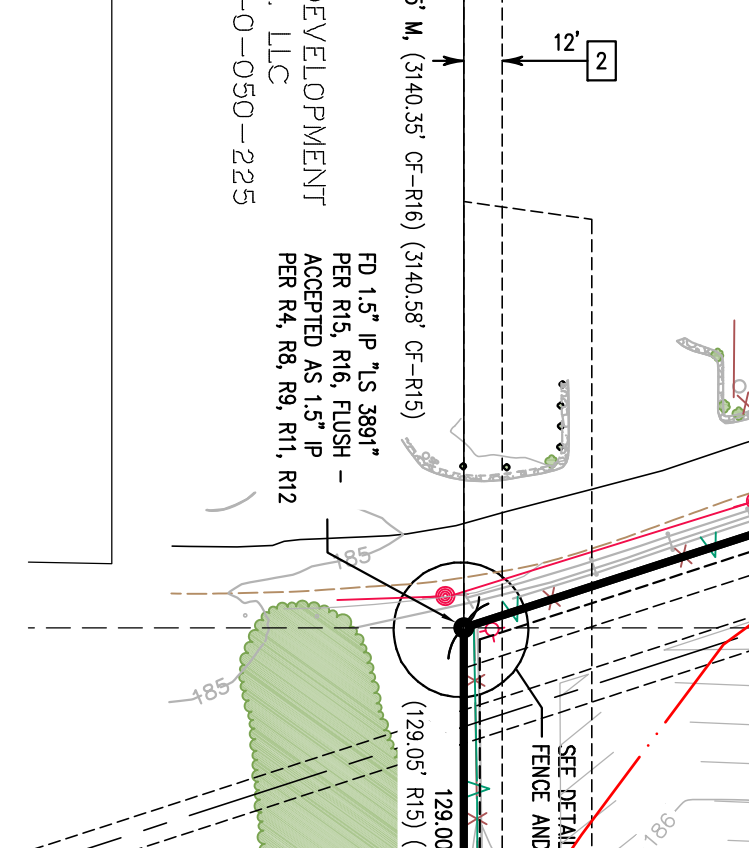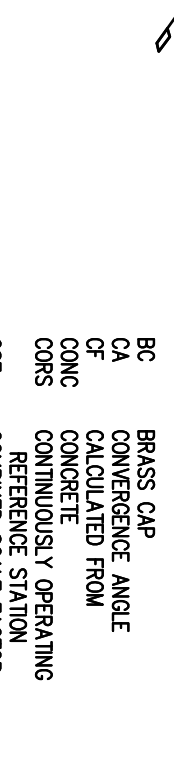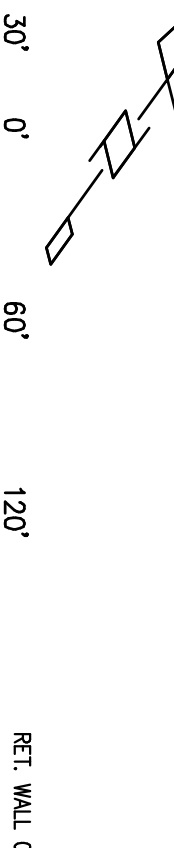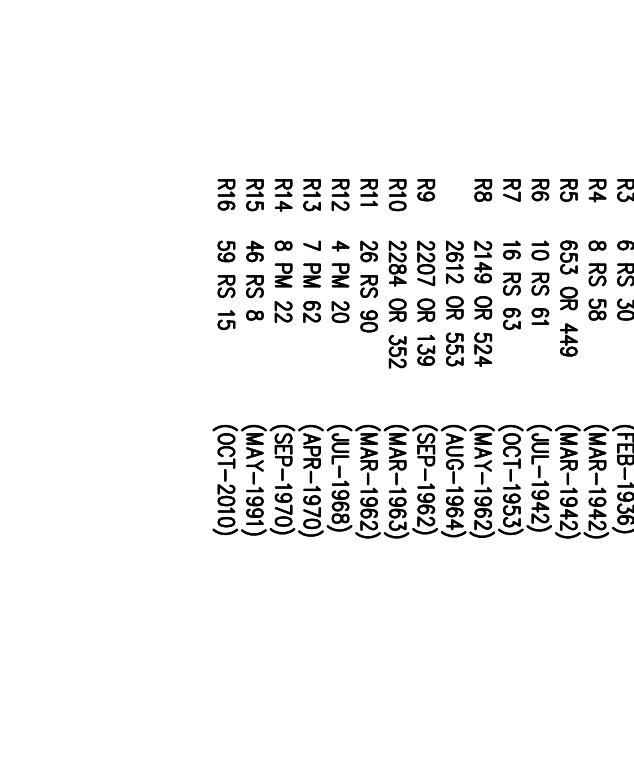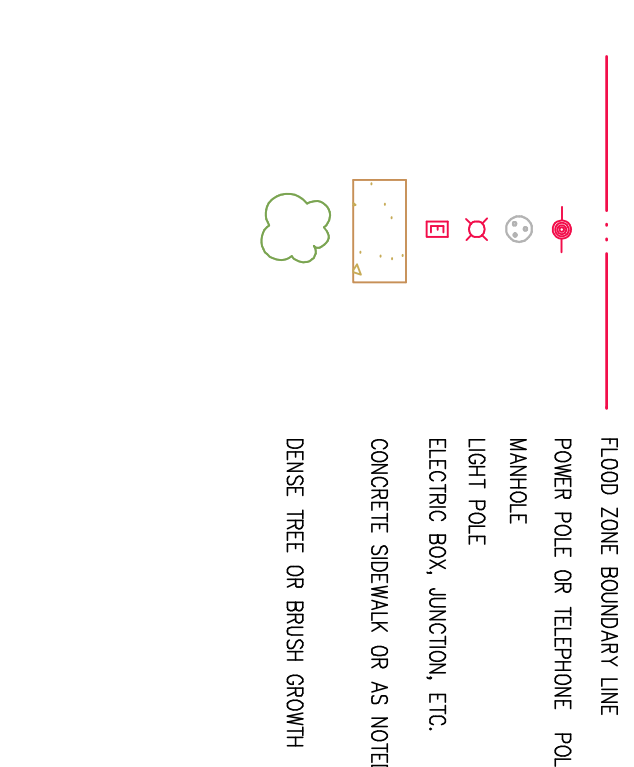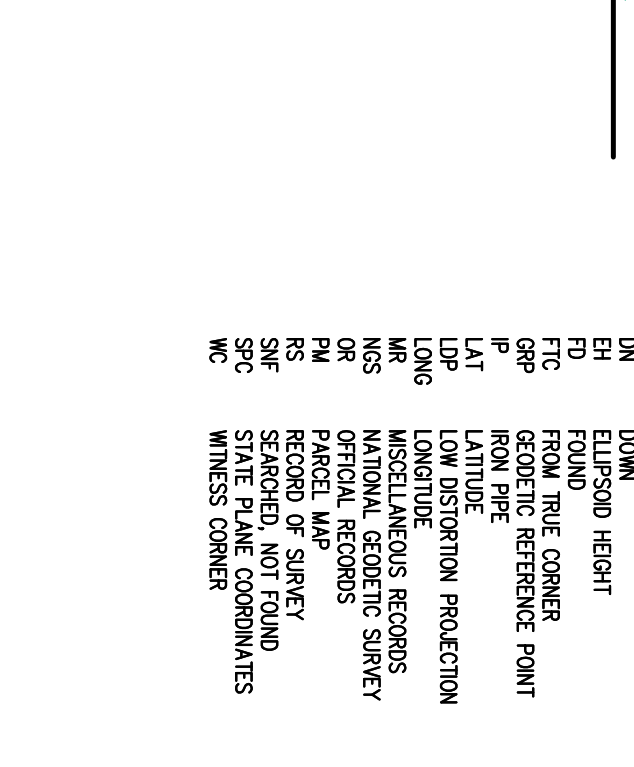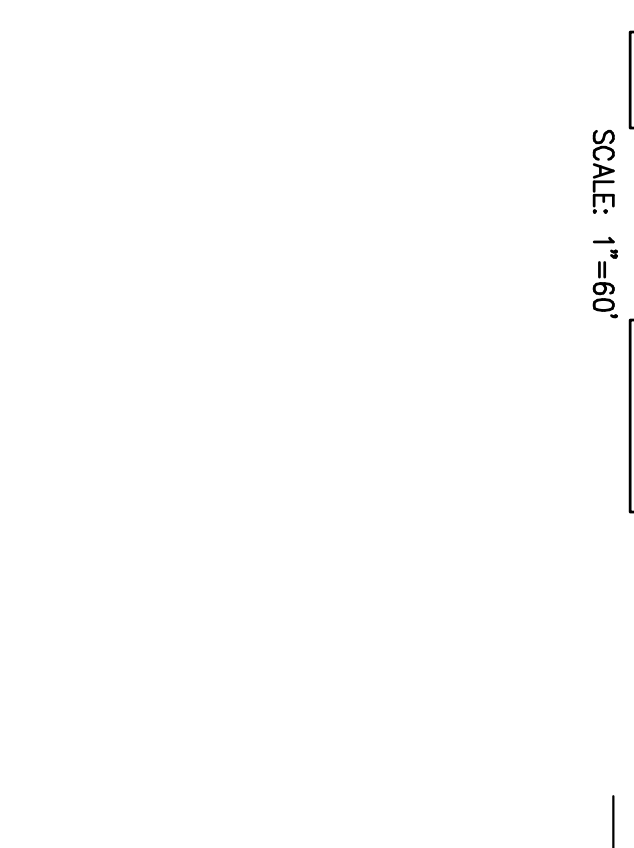

NOTES
THIS SURVEY WAS MADE ON THE GROUND AND CORRECTLY SHOWS THE AREA OF THE SUBJECT PROPERTY...

LEGAL DESCRIPTION
PROPERTY SITUATED IN THE COUNTY OF VENTURA, STATE OF CALIFORNIA, DESCRIBED AS FOLLOWS:

LAND SURVEYOR'S CERTIFICATE
I, DEAN L. STINES AND JACOB A. STINES, LAND SURVEYORS, DO HEREBY CERTIFY...

SCALE 1" = 60'
DATE 11/22/13
DWG. MAKE 5885 ALTA1.dwg

ALTA SURVEY FOR CALPINE CORPORATION SHEET 1 OF 2
A PORTION OF SUBDIVISIONS 66 AND 79, RANCHO SANTA PAULA, COUNTY OF VENTURA