

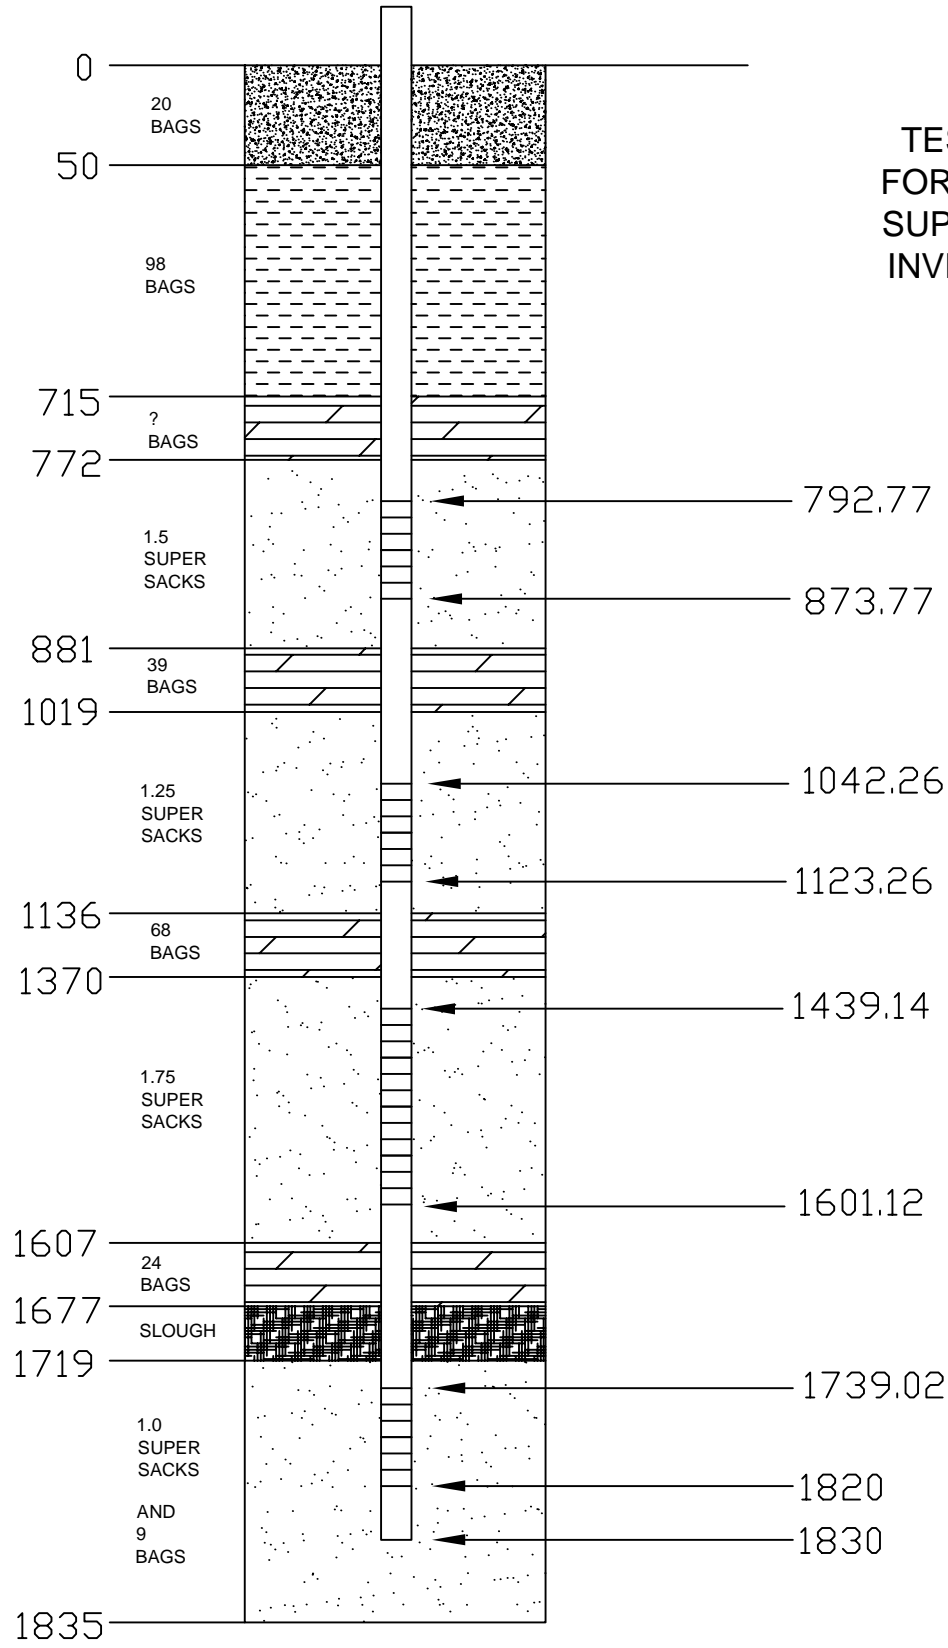


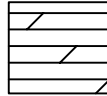

TEST WELL #2
 FORD DRY LAKE
 SUPPLEMENTAL
 INVESTIGATION

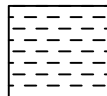

DOCKET
09-AFC-8
 DATE 12/18/09
 RECD. 12/21/09

792.77
 873.77
 1042.26
 1123.26
 1439.14
 1601.12
 1739.02
 1820
 1830

	BENTONITE - 3/8 HOLEPLUG BY BAROID 50LB BAGS
	GROUT - AQUAGUARD BENTONITE GROUT 50LB BAGS
	SAND - #3 MONTEREY SAND SUPERSACKS AND 100LB BAGS
	CEMENT - PORTLAND TYPE I/II/V 94LB BAGS

NOT TO SCALE