
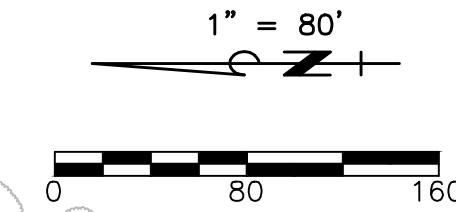


DOCKETED

Docket Number:	12-AFC-02C
Project Title:	Huntington Beach Energy Project - Compliance
TN #:	210680
Document Title:	Huntington Beach Energy Project Drawings From Tetra Tech
Description:	Sea Water Desalination Project
Filer:	Cathy Hickman
Organization:	California Energy Commission
Submitter Role:	Commission Staff
Submission Date:	3/11/2016 12:27:54 PM
Docketed Date:	3/11/2016

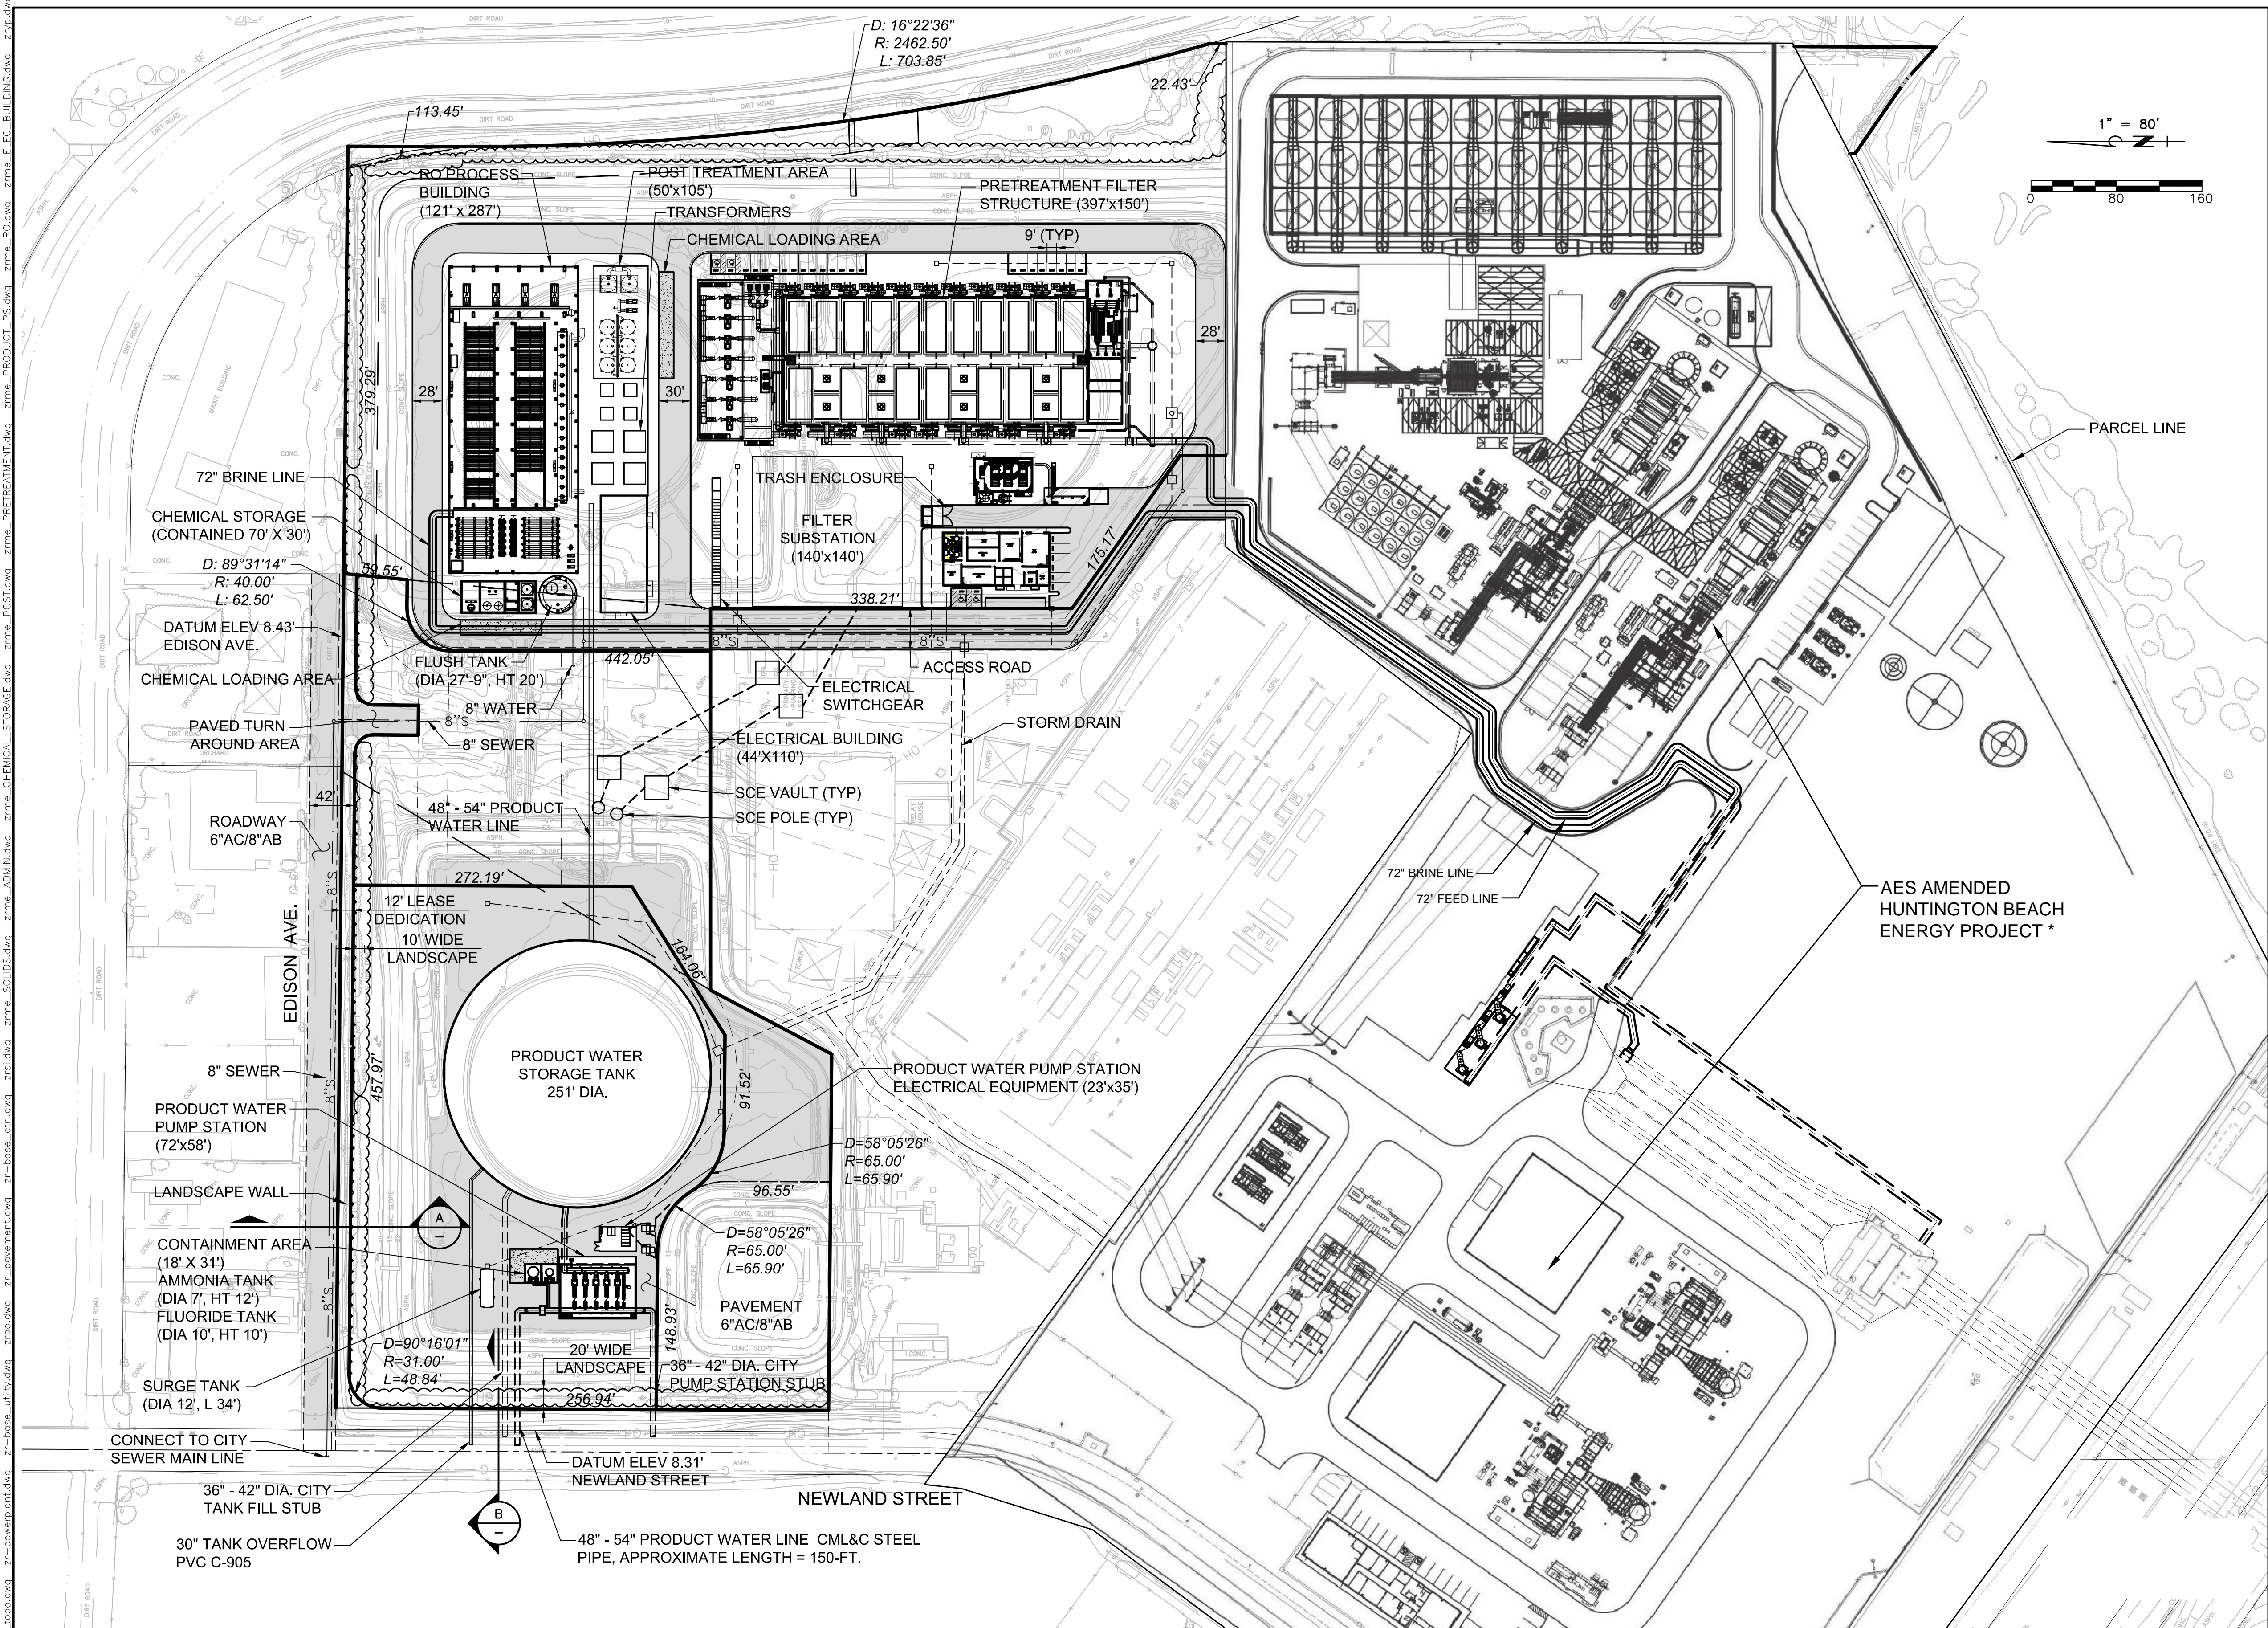

* DISCLAIMER: GENERAL ARRANGEMENT ONLY, DOESN'T REPRESENT FINAL DESIGN DRAWINGS

LEGEND	
	LEASE LINE
	PARCEL LINE
	AC PAVING
528.68'	LOT DIMENSION

PROPERTY OWNER:
 CITY OF HUNTINGTON BEACH
 2000 MAIN STREET
 HUNTINGTON BEACH, CALIFORNIA 92648
 (714) 536-5553

APPLICANT:
 POSEIDON RESOURCES CORPORATION
 17011 BEACH BOULEVARD, SUITE 900
 HUNTINGTON BEACH, CALIFORNIA 92647
 (714) 596-7946

DRAWINGS PREPARED BY:
TETRA TECH
 17885 Von Karman Ave, Suite 500
 Irvine, California 92614
 (949) 809-5000
 (949) 809-5010 FAX

DRAWINGS PREPARED FOR:
POSEIDON RESOURCES
 Poseidon Resources Corporation
 17011 Beach Boulevard, Suite 900, Huntington Beach, California 92647
 (714) 596-7946

PROJECT:
SEAWATER DESALINATION PROJECT
 Huntington Beach, California

GENERAL SITE PLAN COMBINED WITH PIPE

REFERENCE FILES: z:\base-topo.dwg z:\base-utility.dwg z:\base-ctrl.dwg z:\base-solids.dwg z:\base-admin.dwg z:\base-chemical-storage.dwg z:\base-post.dwg z:\base-pretreatment.dwg z:\base-product-p5.dwg z:\base-ro.dwg z:\base-elec-building.dwg z:\base.dwg
 P:\0908\135-10908-12002\CAD\Conceptual\2016\Feb\Exhibits\Figure-CombinedWithPipes.dwg 02/25/2016 2:54