


**DOCKETED**

<b>Docket Number:</b>	21-SPPE-01
<b>Project Title:</b>	CA3 Backup Generating Facility-Vantage
<b>TN #:</b>	239148
<b>Document Title:</b>	VDC Tree Disposition Plan - CA3BGF
<b>Description:</b>	N/A
<b>Filer:</b>	Scott Galati
<b>Organization:</b>	DayZenLLC
<b>Submitter Role:</b>	Applicant Representative
<b>Submission Date:</b>	8/2/2021 12:47:21 PM
<b>Docketed Date:</b>	8/2/2021

**EXISTING TREE LEGEND**

KEY	BOTANICAL NAME	COMMON NAME	DIA.	STATUS
1	SEQUOIA SEMPERVIRENS	COAST REDWOOD	3"	NOT ON PROPERTY
2	SEQUOIA SEMPERVIRENS	COAST REDWOOD	28"	NOT ON PROPERTY
3	SEQUOIA SEMPERVIRENS	COAST REDWOOD	18"	TO REMOVE
4	LIQUIDAMAR STRACIFLUA	SWEET GUM	17"	TO REMOVE
5	LIQUIDAMAR STRACIFLUA	SWEET GUM	8"	TO REMOVE
6	SEQUOIA SEMPERVIRENS	COAST REDWOOD	14"	TO REMOVE
7	LIQUIDAMAR STRACIFLUA	SWEET GUM	2"	TO REMOVE
8	LIQUIDAMAR STRACIFLUA	SWEET GUM	10"	TO REMOVE
9	SEQUOIA SEMPERVIRENS	COAST REDWOOD	30"	SAVE/PROTECT
10	SEQUOIA SEMPERVIRENS	COAST REDWOOD	27"	TO REMOVE
11	SEQUOIA SEMPERVIRENS	COAST REDWOOD	12"	TO REMOVE
12	LIQUIDAMAR STRACIFLUA	SWEET GUM	17"	SAVE/PROTECT
13	LIQUIDAMAR STRACIFLUA	SWEET GUM	27"	TO REMOVE
14	LIQUIDAMAR STRACIFLUA	SWEET GUM	15"	SAVE/PROTECT
15	LIQUIDAMAR STRACIFLUA	SWEET GUM	15"	TO REMOVE
16	LIQUIDAMAR STRACIFLUA	SWEET GUM	30"	TO REMOVE
17	LIQUIDAMAR STRACIFLUA	SWEET GUM	14"	SAVE/PROTECT
18	LIQUIDAMAR STRACIFLUA	SWEET GUM	15"	TO REMOVE
19	SEQUOIA SEMPERVIRENS	COAST REDWOOD	3"	TO REMOVE
20	SEQUOIA SEMPERVIRENS	COAST REDWOOD	27"	TO REMOVE
21	SEQUOIA SEMPERVIRENS	COAST REDWOOD	28"	TO REMOVE
22	SEQUOIA SEMPERVIRENS	COAST REDWOOD	30"	TO REMOVE
23	SEQUOIA SEMPERVIRENS	COAST REDWOOD	25"	TO REMOVE
24	LIQUIDAMAR STRACIFLUA	SWEET GUM	9"	TO REMOVE
25	SEQUOIA SEMPERVIRENS	COAST REDWOOD	2"	TO REMOVE
26	SEQUOIA SEMPERVIRENS	COAST REDWOOD	19"	TO REMOVE
27	SEQUOIA SEMPERVIRENS	COAST REDWOOD	18"	NOT ON PROPERTY
28	FRAXINUS SPECIES	ASH	29"	SAVE/PROTECT
29	FRAXINUS SPECIES	ASH	12"	SAVE/PROTECT
30	FRAXINUS SPECIES	ASH	1"	SAVE/PROTECT
31	FRAXINUS SPECIES	ASH	20"	SAVE/PROTECT
32	FRAXINUS SPECIES	ASH	20"	SAVE/PROTECT
33	FRAXINUS SPECIES	ASH	1"	SAVE/PROTECT
34	FRAXINUS SPECIES	ASH	12.5"	SAVE/PROTECT
35	FRAXINUS SPECIES	ASH	8.96"	SAVE/PROTECT
36	FRAXINUS SPECIES	ASH	15"	SAVE/PROTECT
37	SEQUOIA SEMPERVIRENS	COAST REDWOOD	14"	TO REMOVE
38	SEQUOIA SEMPERVIRENS	COAST REDWOOD	14"	TO REMOVE
39	SEQUOIA SEMPERVIRENS	COAST REDWOOD	9"	TO REMOVE
40	PYRUS CALLERYANA	ORNAMENTAL PEAR	13"	TO REMOVE
41	PYRUS CALLERYANA	ORNAMENTAL PEAR	12"	REMOVE - DEAD
42	CERATONIA SILIOUA	CAROB	6"	TO REMOVE
43	CERATONIA SILIOUA	CAROB	9"	TO REMOVE
44	SEQUOIA SEMPERVIRENS	COAST REDWOOD	19"	TO REMOVE
45	SEQUOIA SEMPERVIRENS	COAST REDWOOD	22"	TO REMOVE
46	SEQUOIA SEMPERVIRENS	COAST REDWOOD	18"	TO REMOVE
47	PNUS SPECIES	PINE	22"	TO REMOVE
48	PNUS SPECIES	PINE	20"	REMOVE - DEAD
49	PNUS SPECIES	PINE	35"	TO REMOVE
50	LIQUIDAMAR STRACIFLUA	SWEET GUM	10"	TO REMOVE
51	LIQUIDAMAR STRACIFLUA	SWEET GUM	6"	TO REMOVE
52	LIQUIDAMAR STRACIFLUA	SWEET GUM	9"	TO REMOVE
53	LIQUIDAMAR STRACIFLUA	SWEET GUM	6"	TO REMOVE
54	LIQUIDAMAR STRACIFLUA	SWEET GUM	8"	TO REMOVE
55	CERATONIA SILIOUA	CAROB	24"	TO REMOVE
56	LIQUIDAMAR STRACIFLUA	SWEET GUM	8"	TO REMOVE
57	SEQUOIA SEMPERVIRENS	COAST REDWOOD	18"	TO REMOVE
58	LIQUIDAMAR STRACIFLUA	SWEET GUM	8"	TO REMOVE
59	LIQUIDAMAR STRACIFLUA	SWEET GUM	10"	TO REMOVE
60	LIQUIDAMAR STRACIFLUA	SWEET GUM	10"	TO REMOVE
61	LIQUIDAMAR STRACIFLUA	SWEET GUM	7"	TO REMOVE
62	LIQUIDAMAR STRACIFLUA	SWEET GUM	10"	TO REMOVE
63	SEQUOIA SEMPERVIRENS	COAST REDWOOD	20"	TO REMOVE
64	SEQUOIA SEMPERVIRENS	COAST REDWOOD	24"	TO REMOVE
65	SEQUOIA SEMPERVIRENS	COAST REDWOOD	28"	TO REMOVE
66	LIQUIDAMAR STRACIFLUA	SWEET GUM	10"	TO REMOVE
67	LIQUIDAMAR STRACIFLUA	SWEET GUM	9"	TO REMOVE
68	LIRIODENDRON TULPIFERA	TULIP TREE	6"	TO REMOVE
69	LIRIODENDRON TULPIFERA	TULIP TREE	9"	TO REMOVE
70	LIRIODENDRON TULPIFERA	TULIP TREE	12"	TO REMOVE
71	SEQUOIA SEMPERVIRENS	COAST REDWOOD	15"	TO REMOVE
72	SEQUOIA SEMPERVIRENS	COAST REDWOOD	14"	TO REMOVE
73	SEQUOIA SEMPERVIRENS	COAST REDWOOD	10"	TO REMOVE
74	PNUS SPECIES	---	9"	TO REMOVE
75	SEQUOIA SEMPERVIRENS	COAST REDWOOD	9"	TO REMOVE
76	SEQUOIA SEMPERVIRENS	COAST REDWOOD	1"	TO REMOVE
77	SEQUOIA SEMPERVIRENS	COAST REDWOOD	3"	TO REMOVE
78	PSTACHIA CHENSIS	CHINESE PISTACHIO	2"	TO REMOVE
79	PSTACHIA CHENSIS	CHINESE PISTACHIO	2"	TO REMOVE
80	PSTACHIA CHENSIS	CHINESE PISTACHIO	2"	TO REMOVE
81	PSTACHIA CHENSIS	CHINESE PISTACHIO	2"	TO REMOVE
82	PSTACHIA CHENSIS	CHINESE PISTACHIO	2"	TO REMOVE
83	PSTACHIA CHENSIS	CHINESE PISTACHIO	2"	TO REMOVE
84	FRAXINUS SPECIES	ASH	15"	TO REMOVE
85	FRAXINUS SPECIES	ASH	18"	TO REMOVE
86	PSTACHIA CHENSIS	CHINESE PISTACHIO	2"	TO REMOVE
87	PSTACHIA CHENSIS	CHINESE PISTACHIO	2"	TO REMOVE
88	PSTACHIA CHENSIS	CHINESE PISTACHIO	2"	TO REMOVE
89	LIQUIDAMAR STRACIFLUA	SWEET GUM	7"	TO REMOVE
90	LAGERSTROEMIA INDICA	CRAPE MYRTLE	5"	TO REMOVE
91	LAGERSTROEMIA INDICA	CRAPE MYRTLE	3.5"	TO REMOVE
92	LAGERSTROEMIA INDICA	CRAPE MYRTLE	5"	TO REMOVE
93	PYRUS CALLERYANA	ORNAMENTAL PEAR	10"	TO REMOVE
94	SEQUOIA SEMPERVIRENS	COAST REDWOOD	24"	TO REMOVE
95	SEQUOIA SEMPERVIRENS	COAST REDWOOD	17"	TO REMOVE
96	SEQUOIA SEMPERVIRENS	COAST REDWOOD	15"	TO REMOVE
97	SEQUOIA SEMPERVIRENS	COAST REDWOOD	17"	TO REMOVE
98	SEQUOIA SEMPERVIRENS	COAST REDWOOD	2"	TO REMOVE
99	SEQUOIA SEMPERVIRENS	COAST REDWOOD	10"	TO REMOVE
100	SEQUOIA SEMPERVIRENS	COAST REDWOOD	18"	TO REMOVE
101	SEQUOIA SEMPERVIRENS	COAST REDWOOD	12"	TO REMOVE
102	SEQUOIA SEMPERVIRENS	COAST REDWOOD	1"	TO REMOVE
103	SEQUOIA SEMPERVIRENS	COAST REDWOOD	1"	TO REMOVE
104	SEQUOIA SEMPERVIRENS	COAST REDWOOD	14"	TO REMOVE
105	SEQUOIA SEMPERVIRENS	COAST REDWOOD	15"	TO REMOVE

E  
D  
C  
B  
A

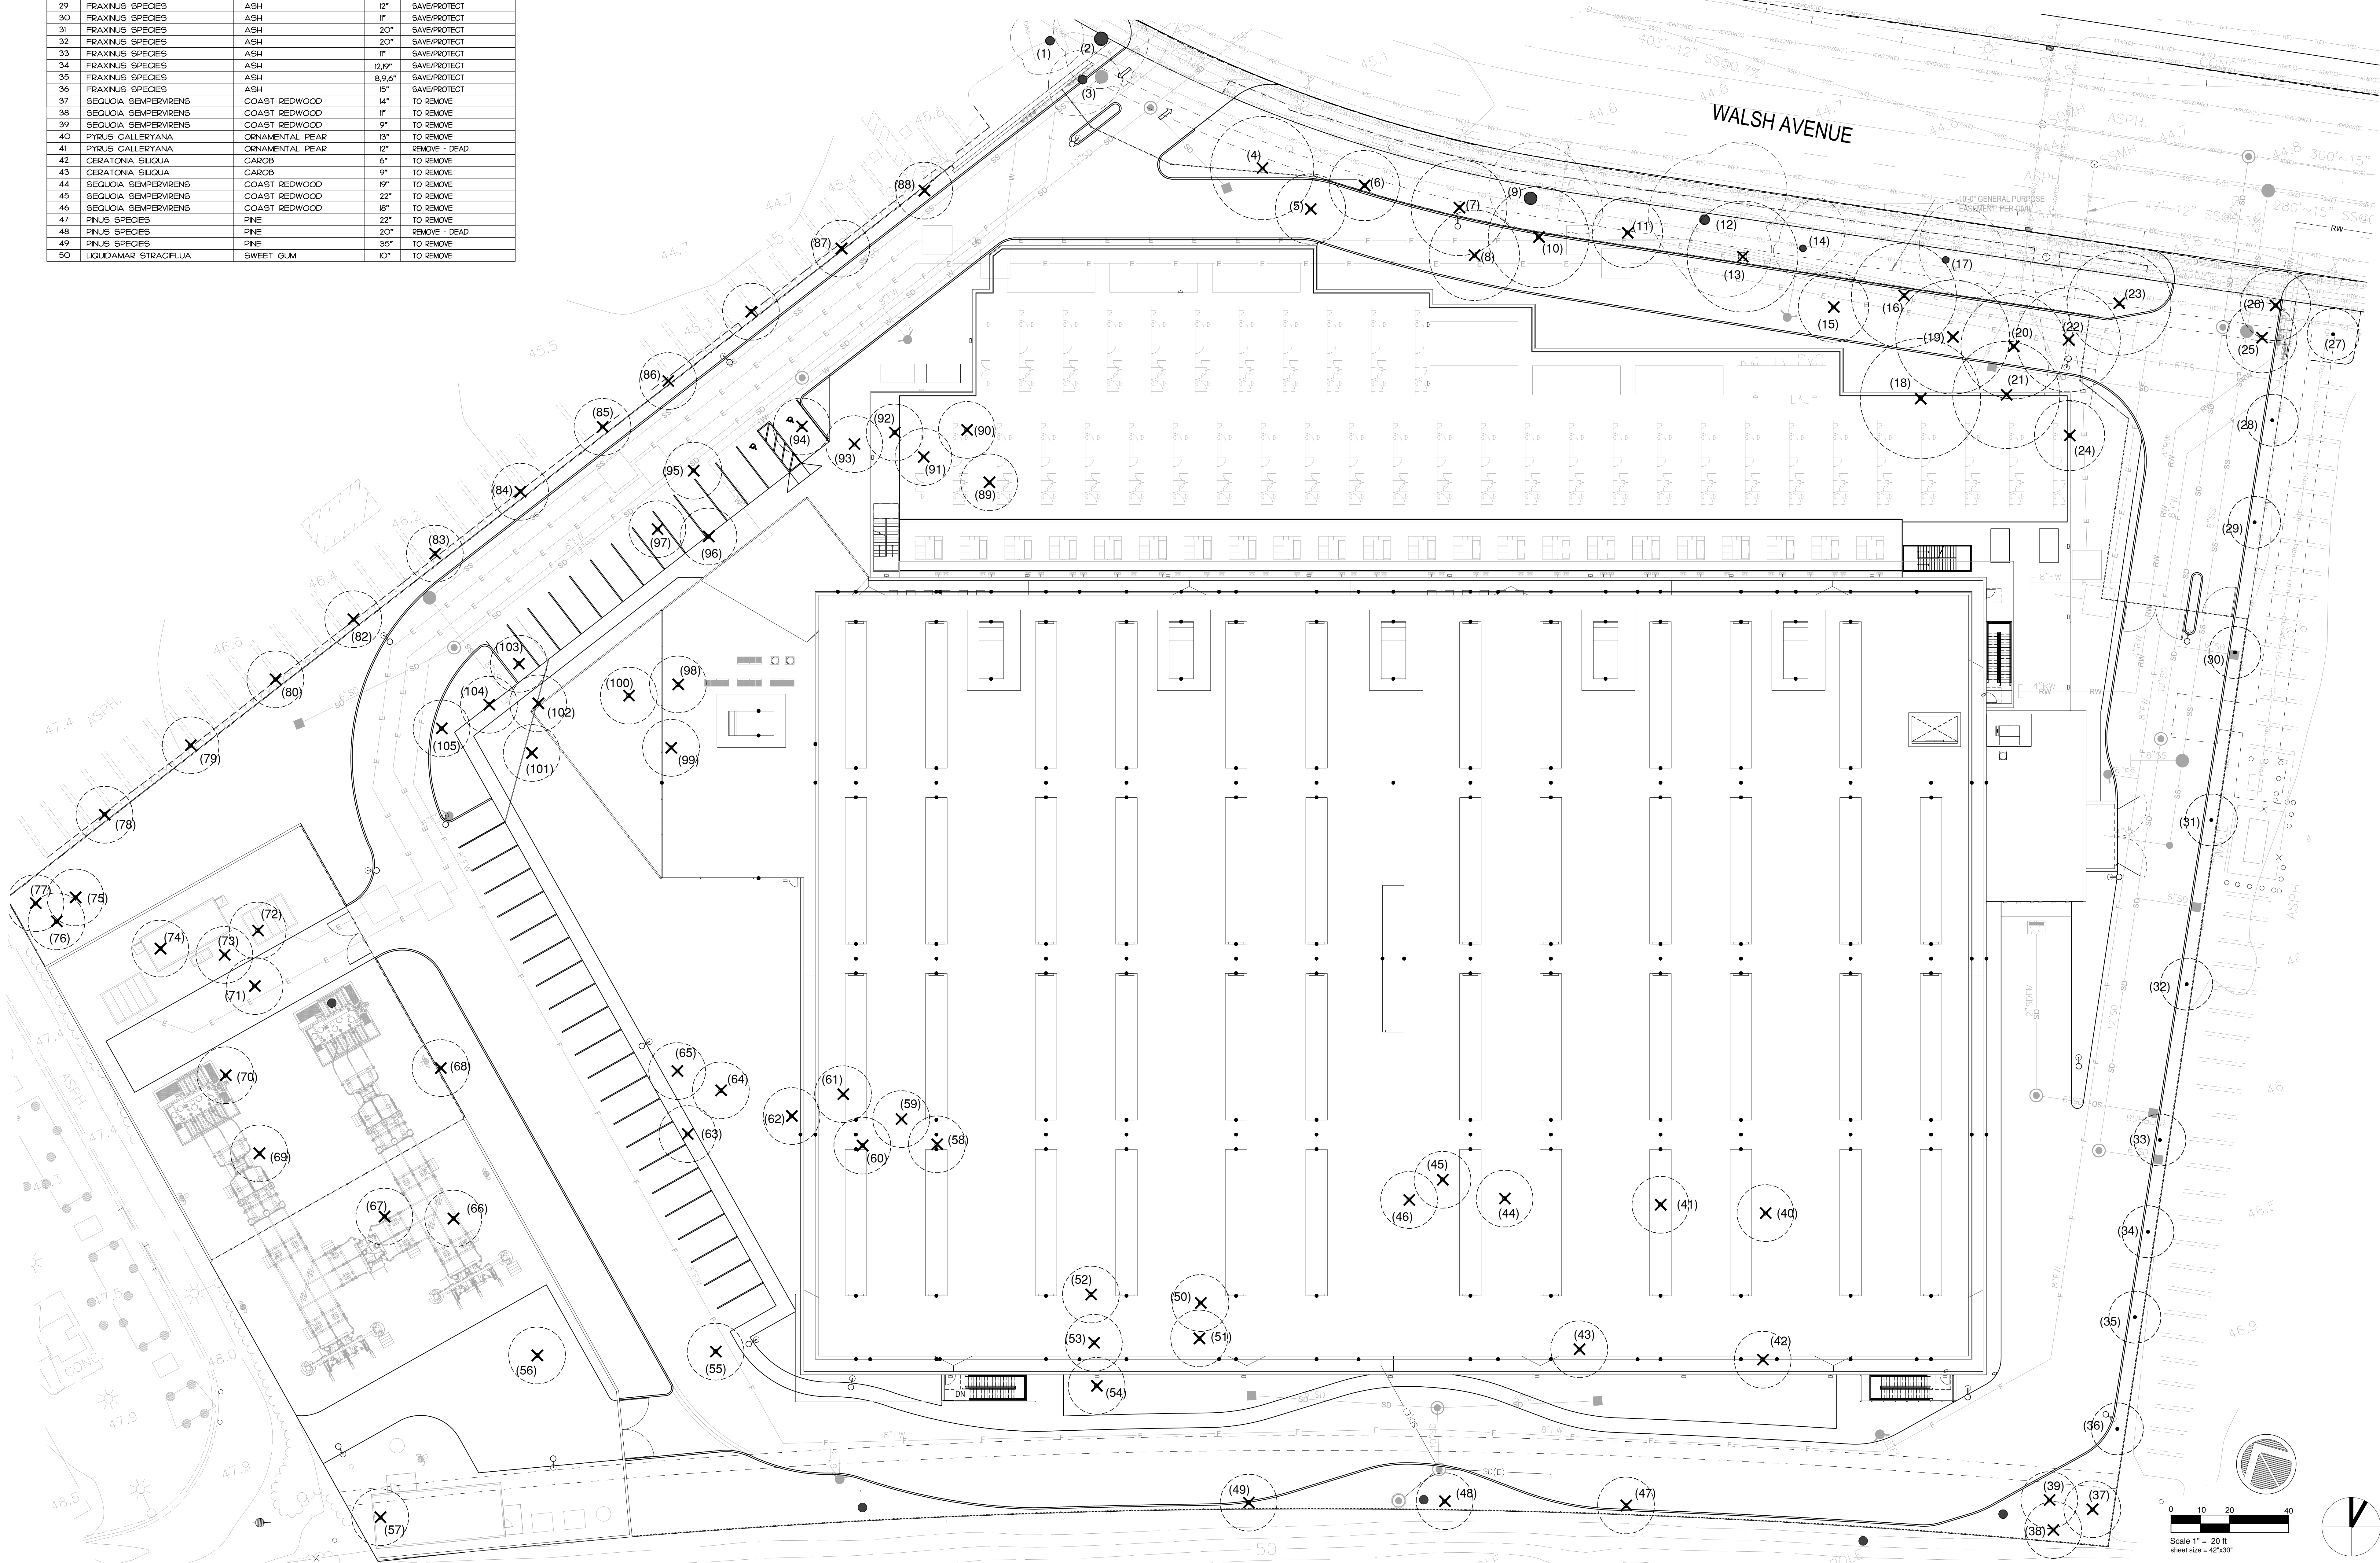

OWNER  
**VANTAGE DATA CENTERS**

ARCHITECT  
**SHEEHAN NAGLE HARTZAY ARCHITECTS**  
 SHEEHAN NAGLE HARTZAY ARCHITECTS  
 30 WEST MONROE, SUITE 900  
 CHICAGO, IL 60603  
 MEP ENGINEER

**KW** Mission Critical Engineering  
 40 E. Rio Salado Parkway, 4th Floor  
 602.568.3144

**E** CUPERTINO ELECTRIC  
 1132 NORTH 7TH STREET  
 SAN JOSE, CA 95112  
 (408) 908-8000  
 C-10 LIC. NO. 174637

STRUCTURAL ENGINEER  
**PEOPLES ASSOCIATES STRUCTURAL ENGINEERS**  
 408-857-9220 www.pase.com  
 San Jose, California Pleasanton, California

CIVIL ENGINEER  
**R G RUTH AND GOING, INC.**  
 Civil Engineering Land Surveying Planning  
 2216 THE ALAMEDA SANTA CLARA, CA 95050  
 (408) 238-1400 FAX: (408) 238-2410

1570 Oakland Road (408) 487-2200  
 San Jose, CA 95131 HMFca.com

**REED ASSOCIATES**  
 LANDSCAPE ARCHITECTURE  
 1000 UNIVERSITY AVENUE, SUITE 100  
 SAN JOSE, CA 95128  
 (408) 933-1111

PROGRESS SET  
 NOT FOR CONSTRUCTION

No.	Description	Date
1	Issued for 100% SD	07-16-2021

**VANTAGE CA31**  
 2590 WALSH AVENUE  
 SANTA CLARA, CA 95051  
 APN : 216-28-112

Issued for 100% SD

Existing Tree Inventory / Removal Plan

**L1.1**