
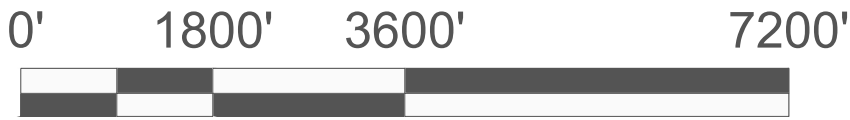
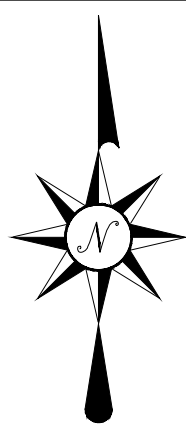


DOCKETED	
Docket Number:	23-OPT-02
Project Title:	Darden Clean Energy Project
TN #:	258570
Document Title:	Data Response Set 6 - Appendix C REV 1 DR HAZ-2 Design Drawings
Description:	Includes updated project design drawings, provided in response to REV 1 DR HAZ-2 as Appendix C of Response Set 6.
Filer:	Evelyn Langsdale
Organization:	Rincon Consultants
Submitter Role:	Applicant Consultant
Submission Date:	8/19/2024 5:42:18 PM
Docketed Date:	8/20/2024


Appendix C

REV 1 DR HAZ-2 Updated Design Drawings

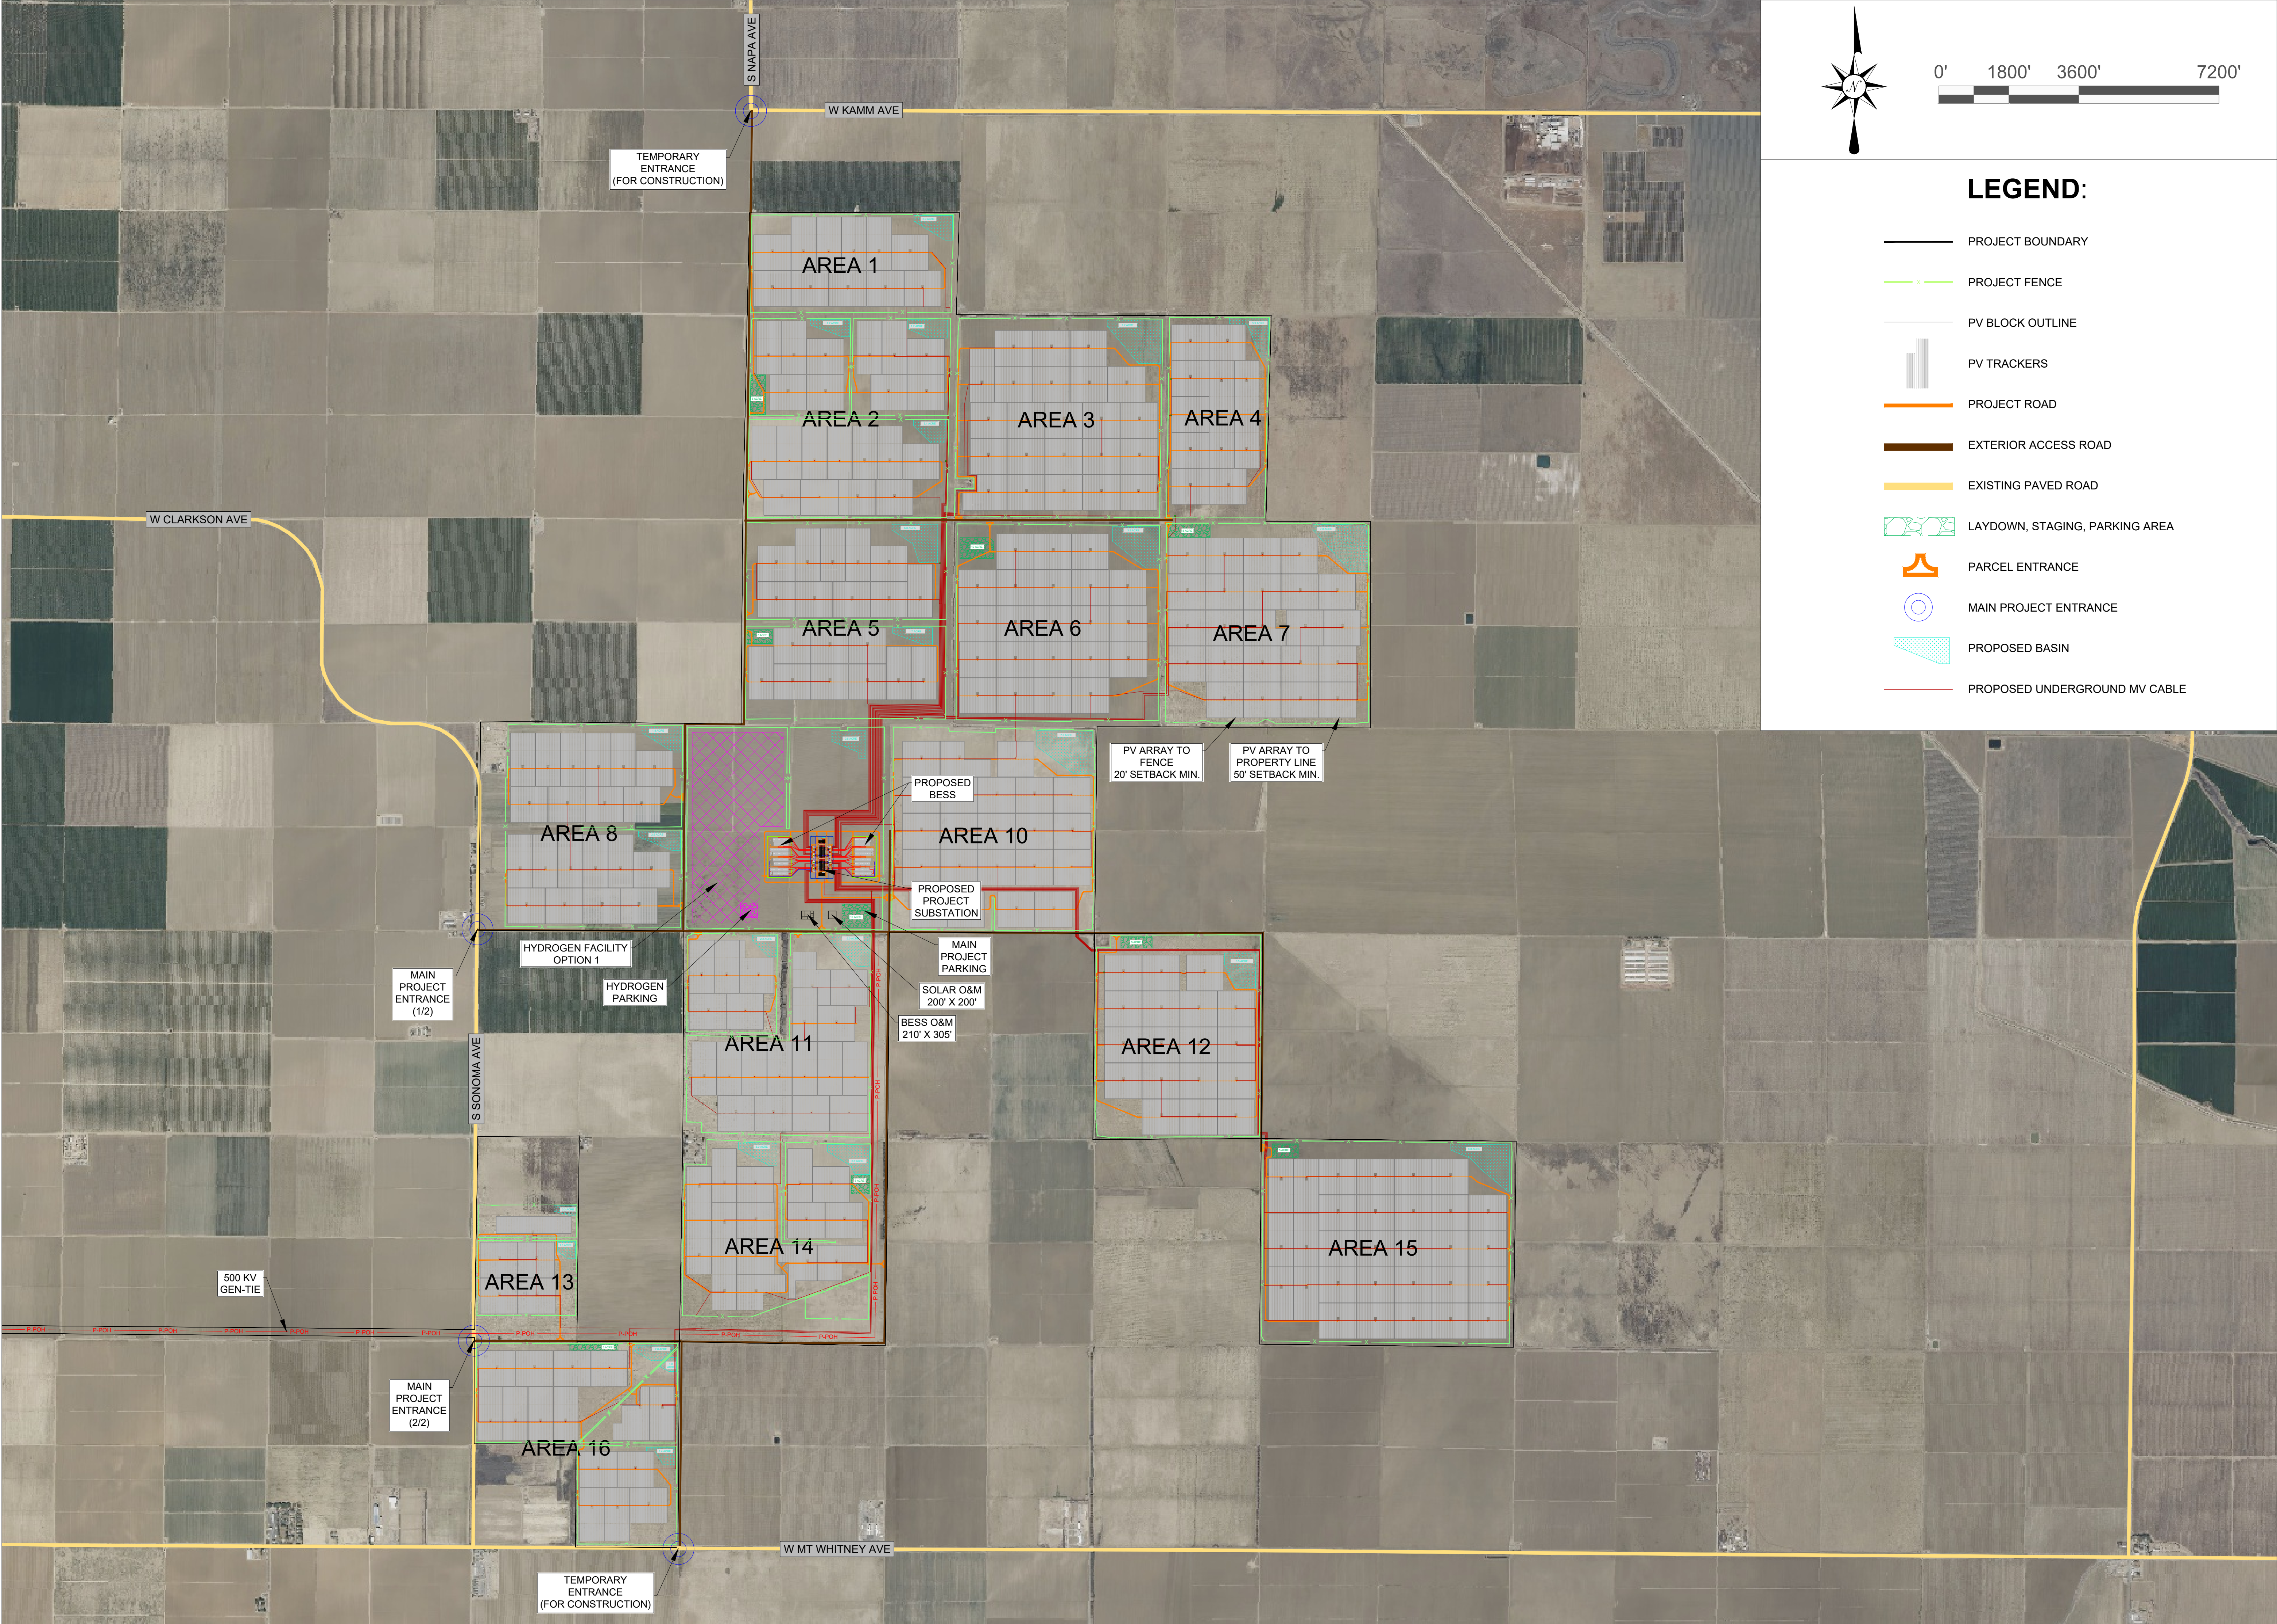

LEGEND:

- PROJECT BOUNDARY
- PROJECT FENCE
- PV BLOCK OUTLINE
- PV TRACKERS
- PROJECT ROAD
- EXTERIOR ACCESS ROAD
- EXISTING PAVED ROAD
- LAYDOWN, STAGING, PARKING AREA
- PARCEL ENTRANCE
- MAIN PROJECT ENTRANCE
- PROPOSED BASIN
- PROPOSED UNDERGROUND MV CABLE

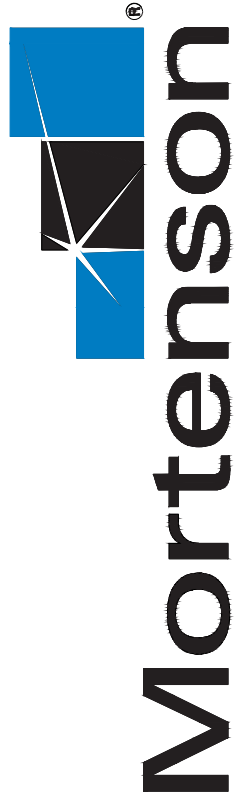

PRELIMINARY -
NOT FOR
CONSTRUCTION

REV	DATE	REVISIONS DESCRIPTION	DRW	CHK

DATE: _____

SCALE: _____

DRAWN BY: _____

CHECKED BY: _____

APPROVED BY: _____




REV NO. _____

PROJECT #: _____

PROJECT LOCATION:
DARDEN
FRESNO COUNTY, CA
36.476, -120.216


TITLE
**PV SITE
PLAN
OPTION 1**

SHEET
G.200

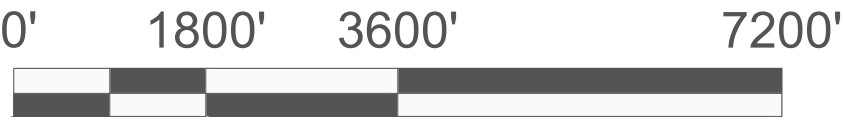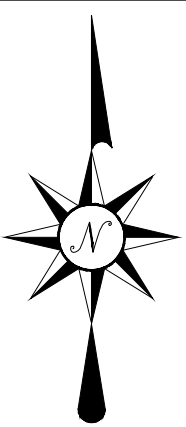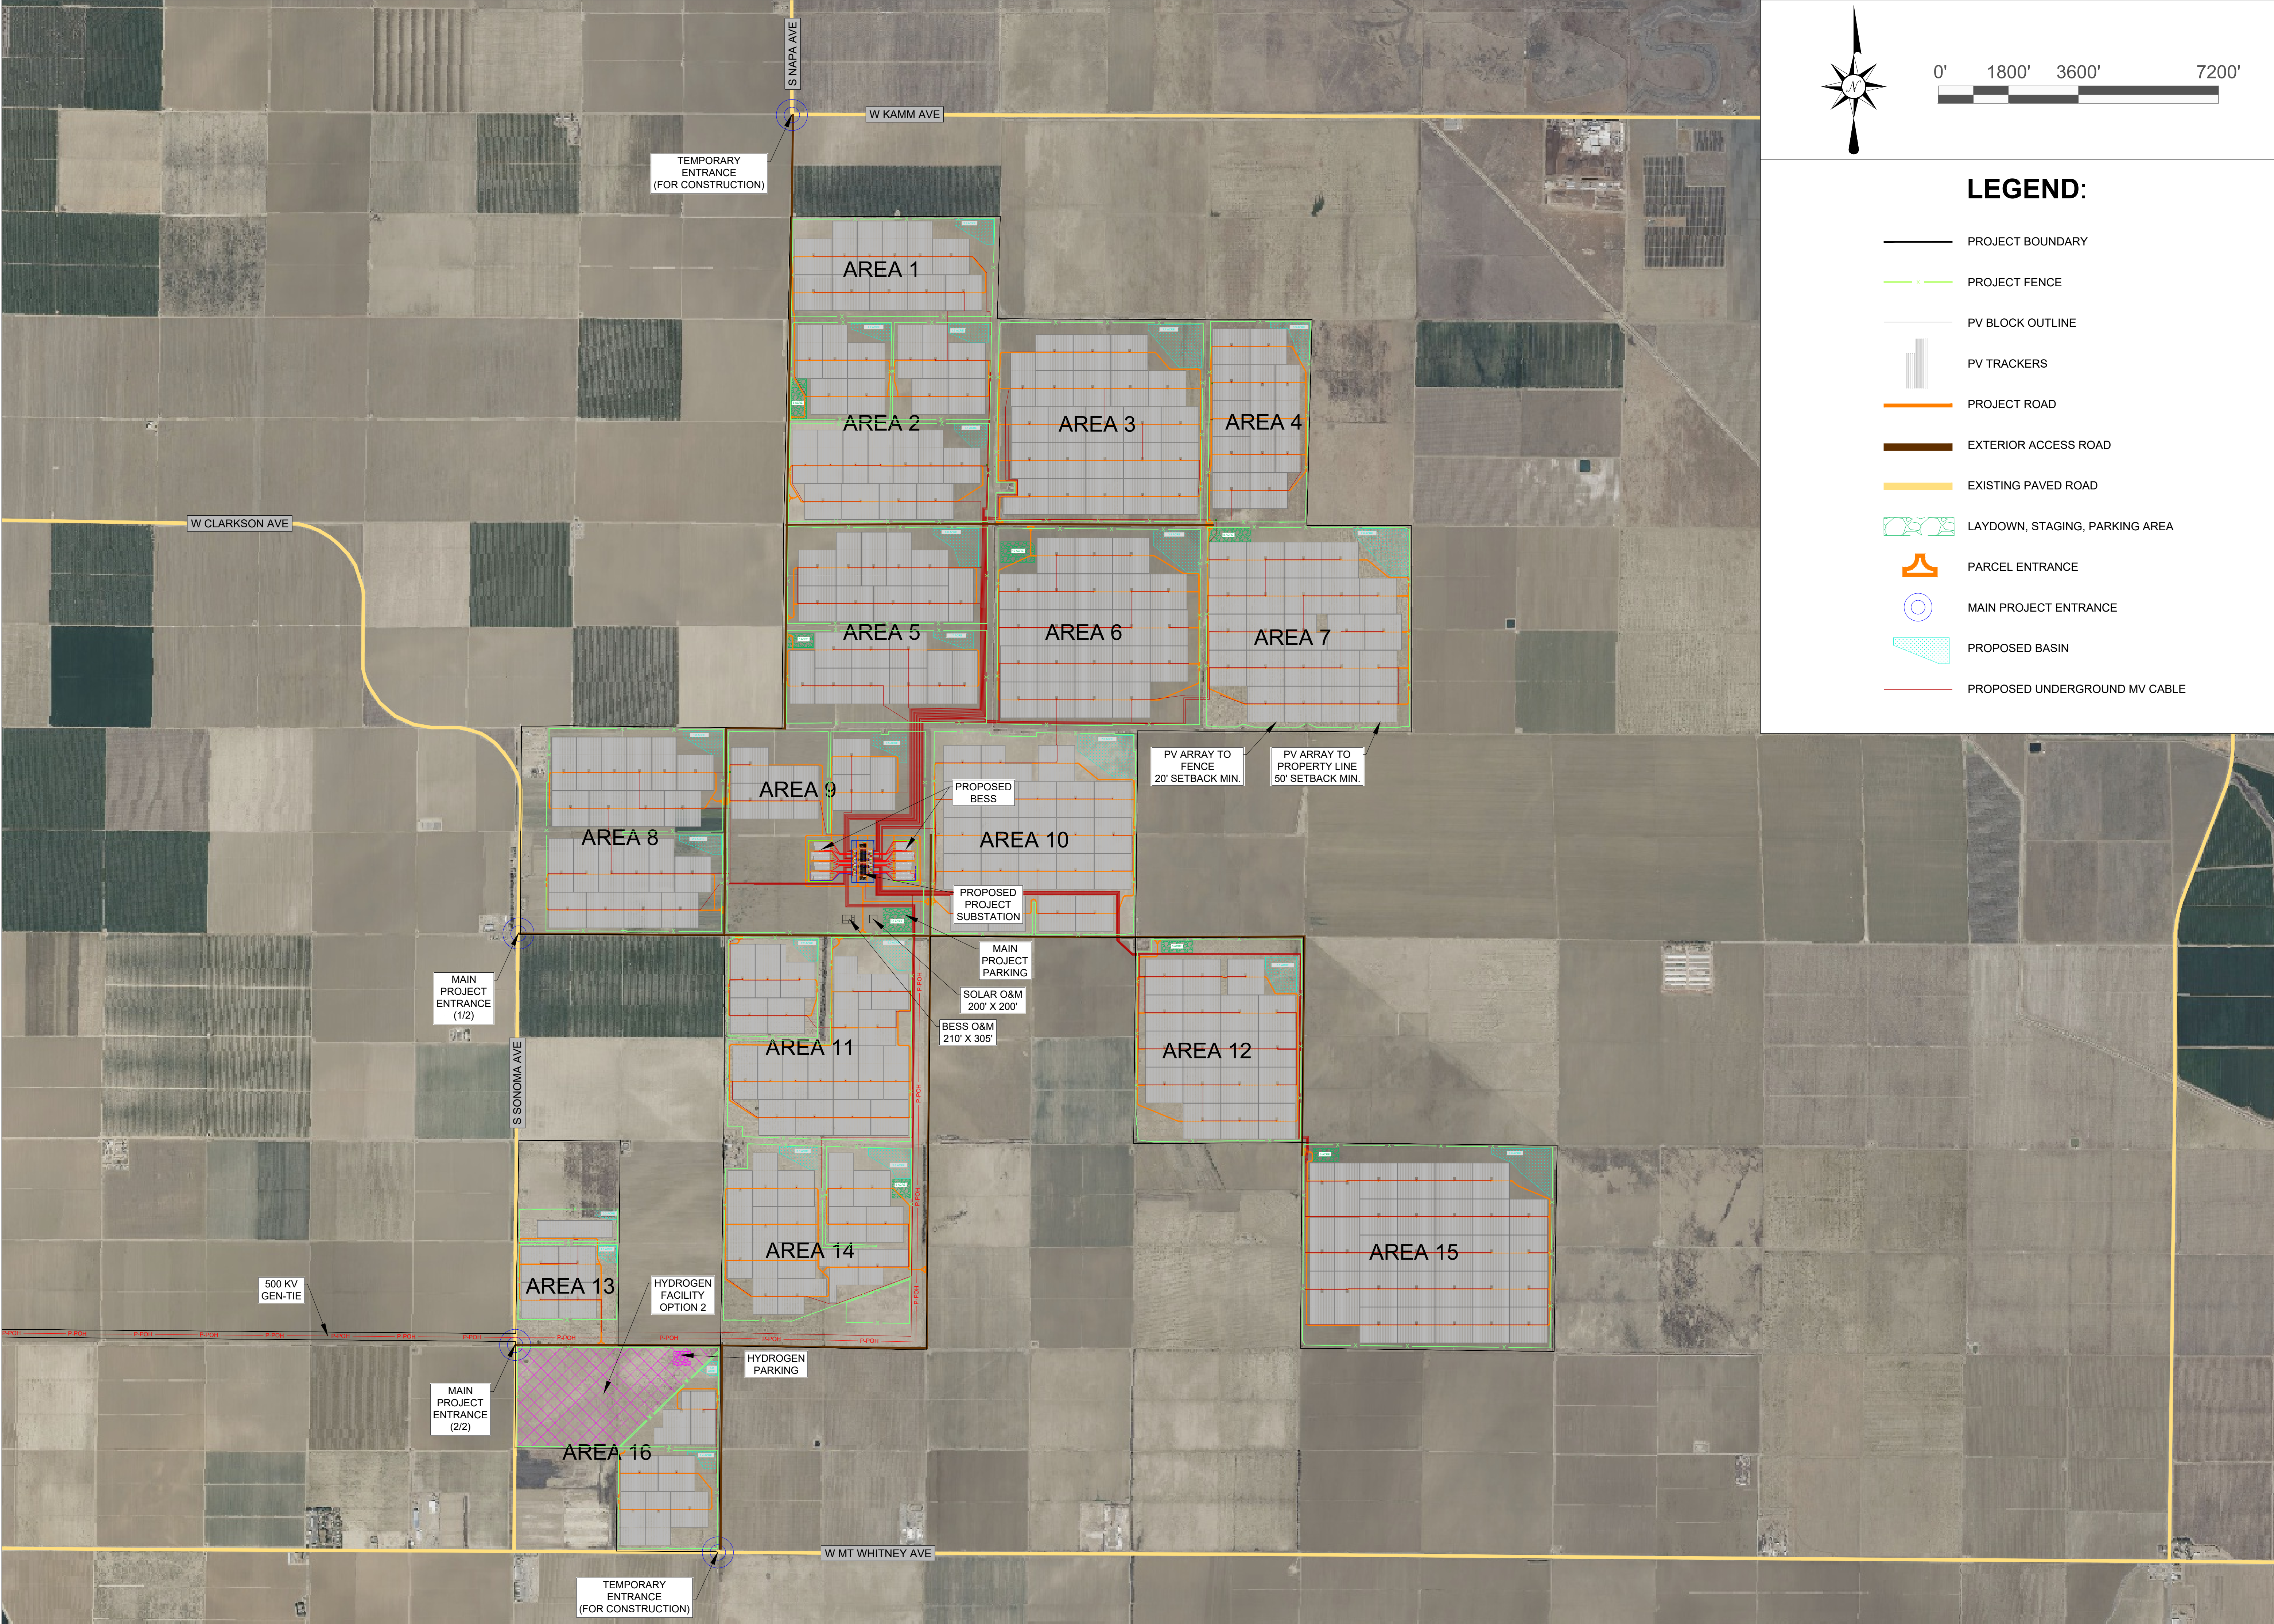

LEGEND:

- PROJECT BOUNDARY
- PROJECT FENCE
- PV BLOCK OUTLINE
- PV TRACKERS
- PROJECT ROAD
- EXTERIOR ACCESS ROAD
- EXISTING PAVED ROAD
- LAYDOWN, STAGING, PARKING AREA
- PARCEL ENTRANCE
- MAIN PROJECT ENTRANCE
- PROPOSED BASIN
- PROPOSED UNDERGROUND MV CABLE

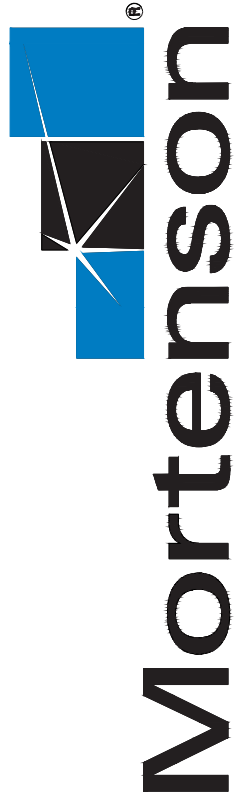

PRELIMINARY -
NOT FOR
CONSTRUCTION

REVISIONS		DRW/CHK
REV	DATE	DESCRIPTION

DATE: _____

SCALE: _____

DRAWN BY: _____

CHECKED BY: _____

APPROVED BY: _____


REV NO. _____

PROJECT #: _____

PROJECT LOCATION:
DARDEN
FRESNO COUNTY, CA
36.476, -120.216

TITLE
**PV SITE
PLAN
OPTION 2**

SHEET
G.200

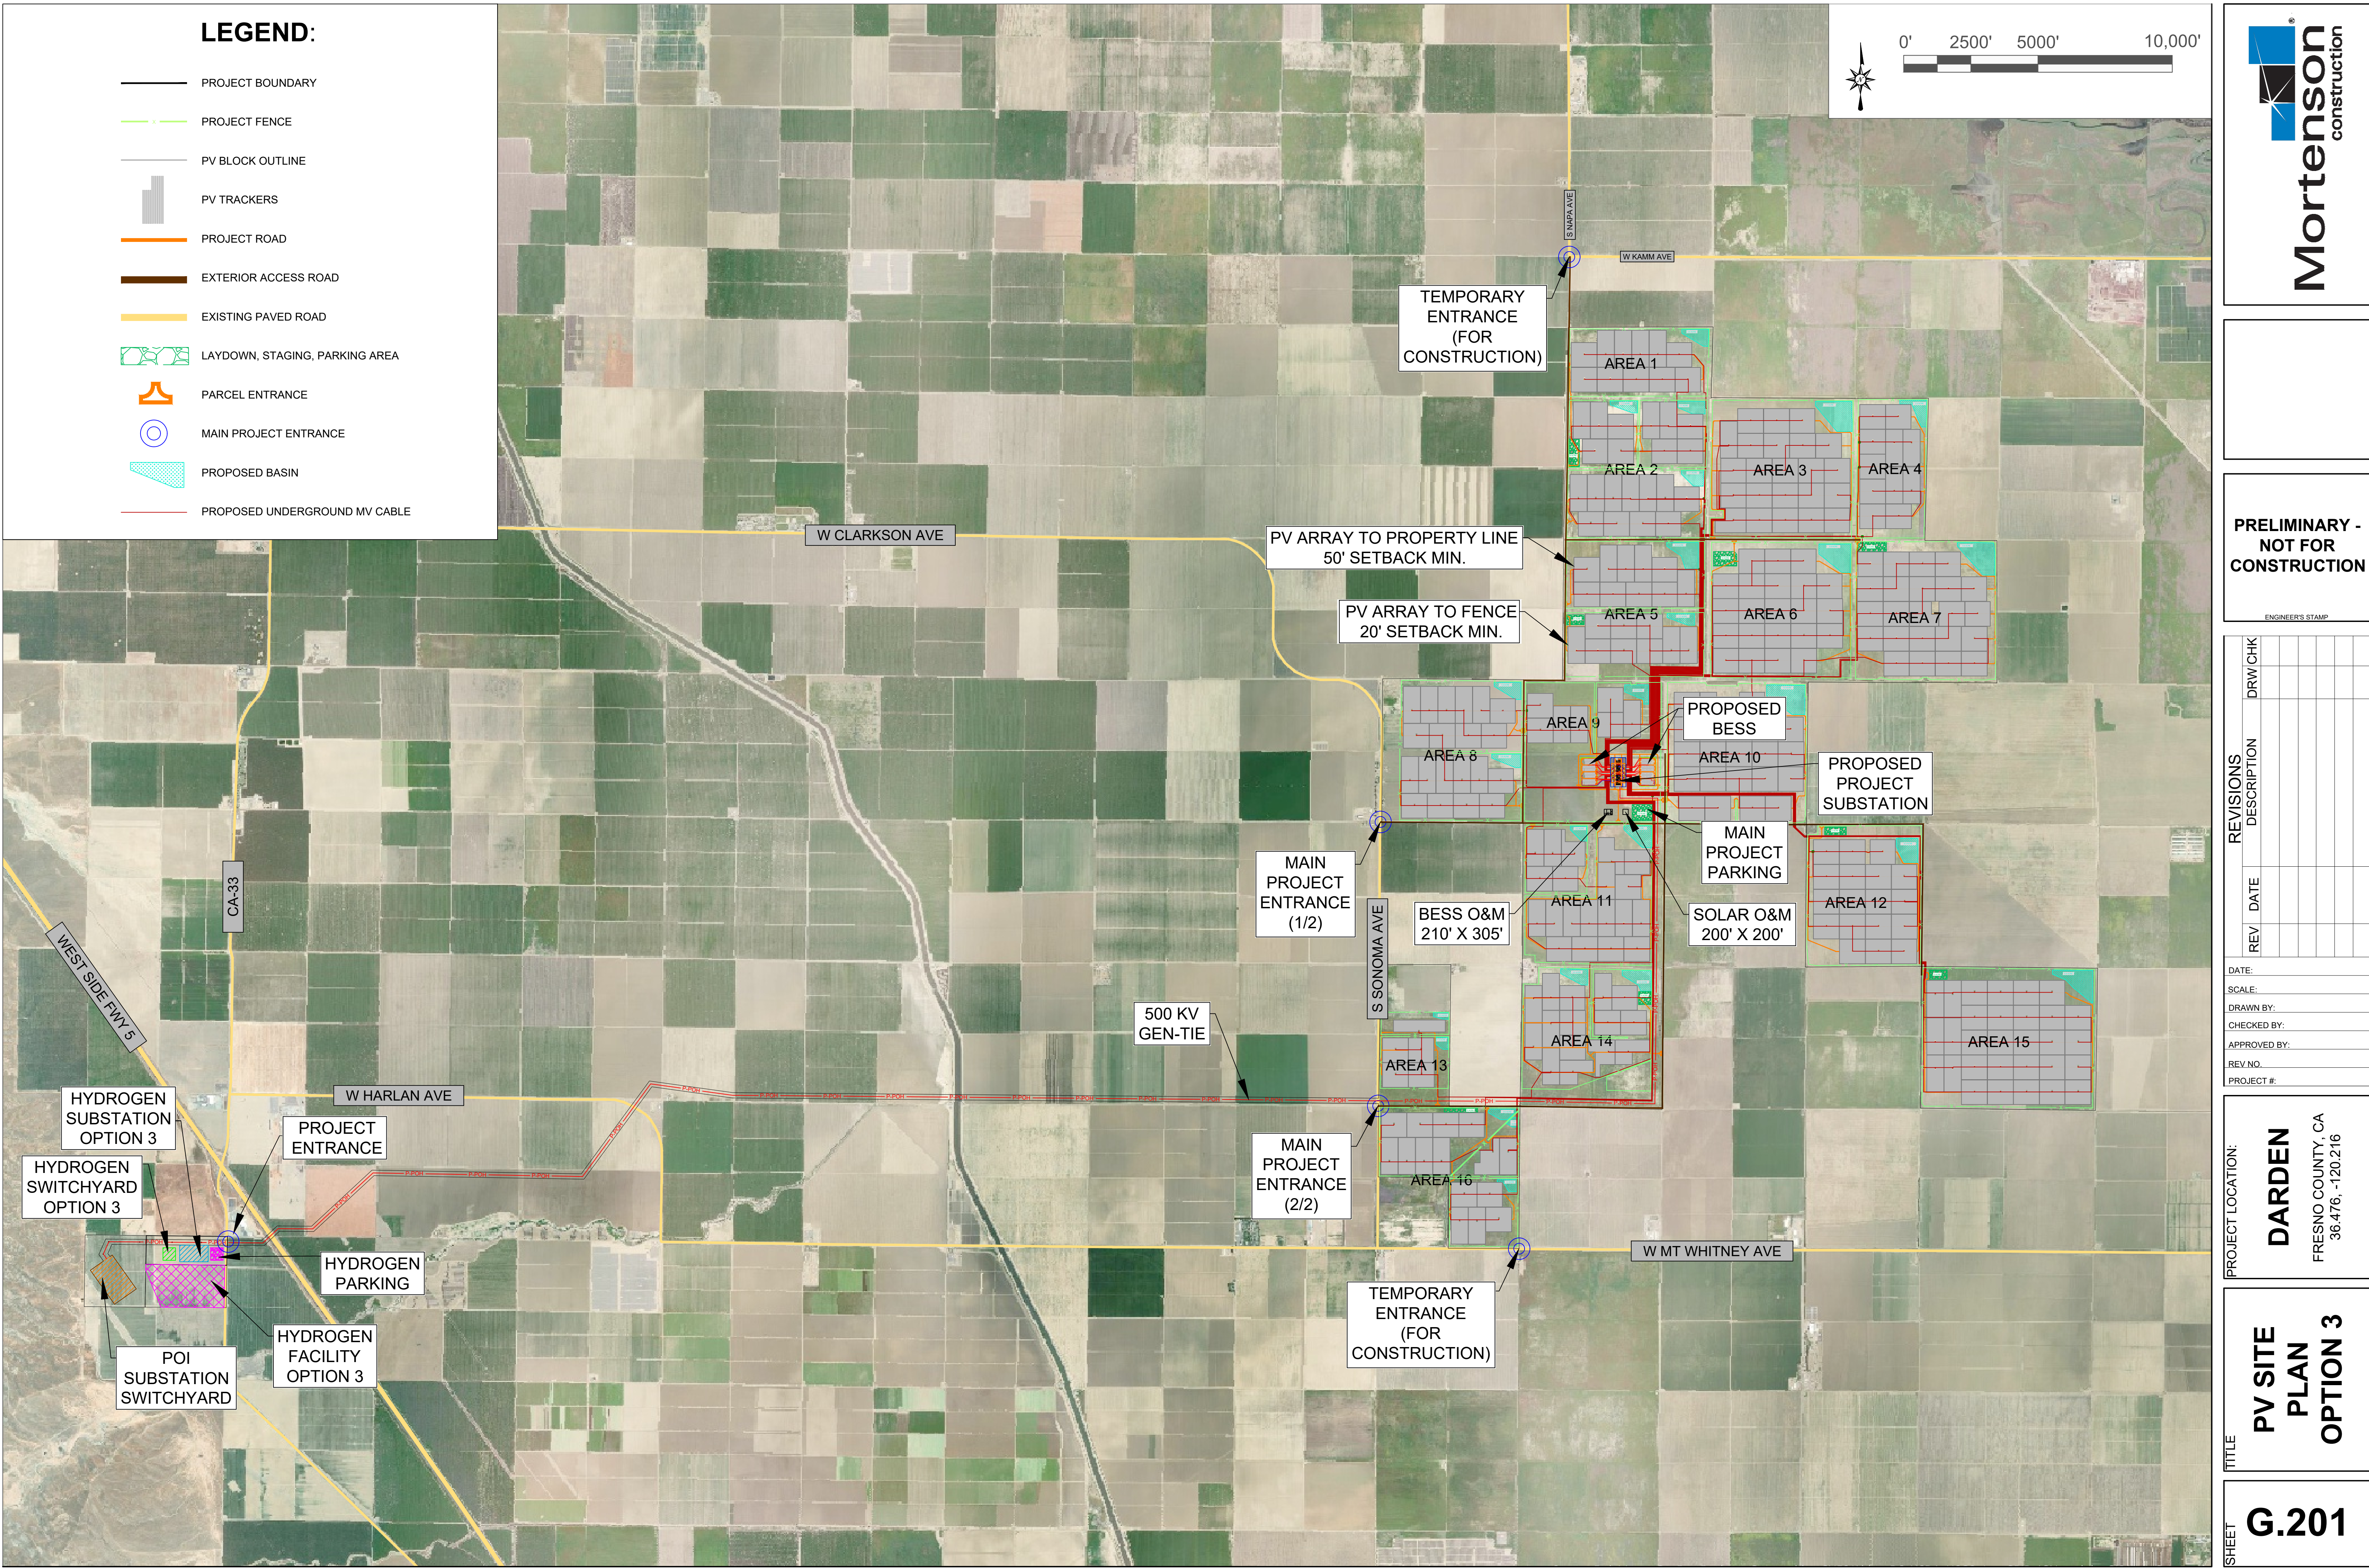



REV	DATE	REVISIONS DESCRIPTION	DRW/CHK

DATE:
SCALE:
DRAWN BY:
CHECKED BY:
APPROVED BY:
REV NO.
PROJECT #:

PROJECT LOCATION:
DARDEN
FRESNO COUNTY, CA
36.476, -120.216


TITLE
**PV SITE
PLAN
OPTION 3**

SHEET
G.201

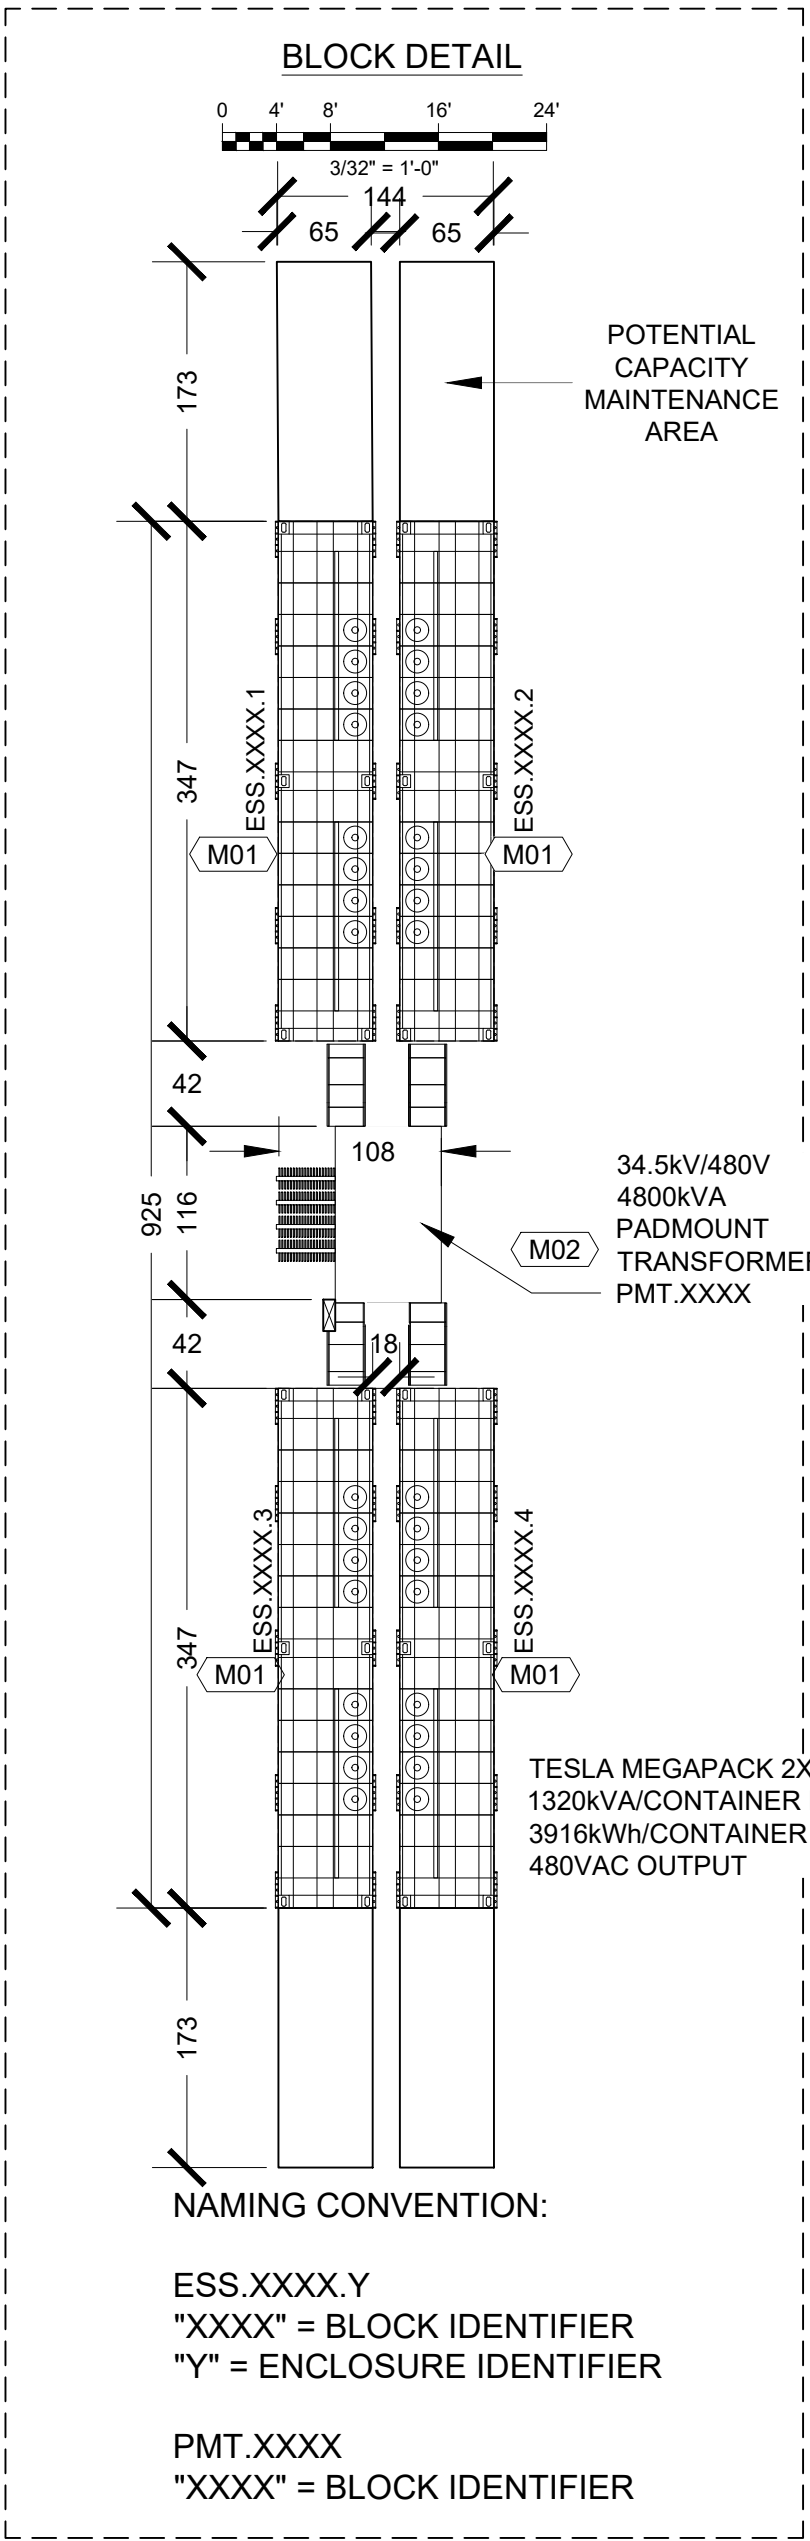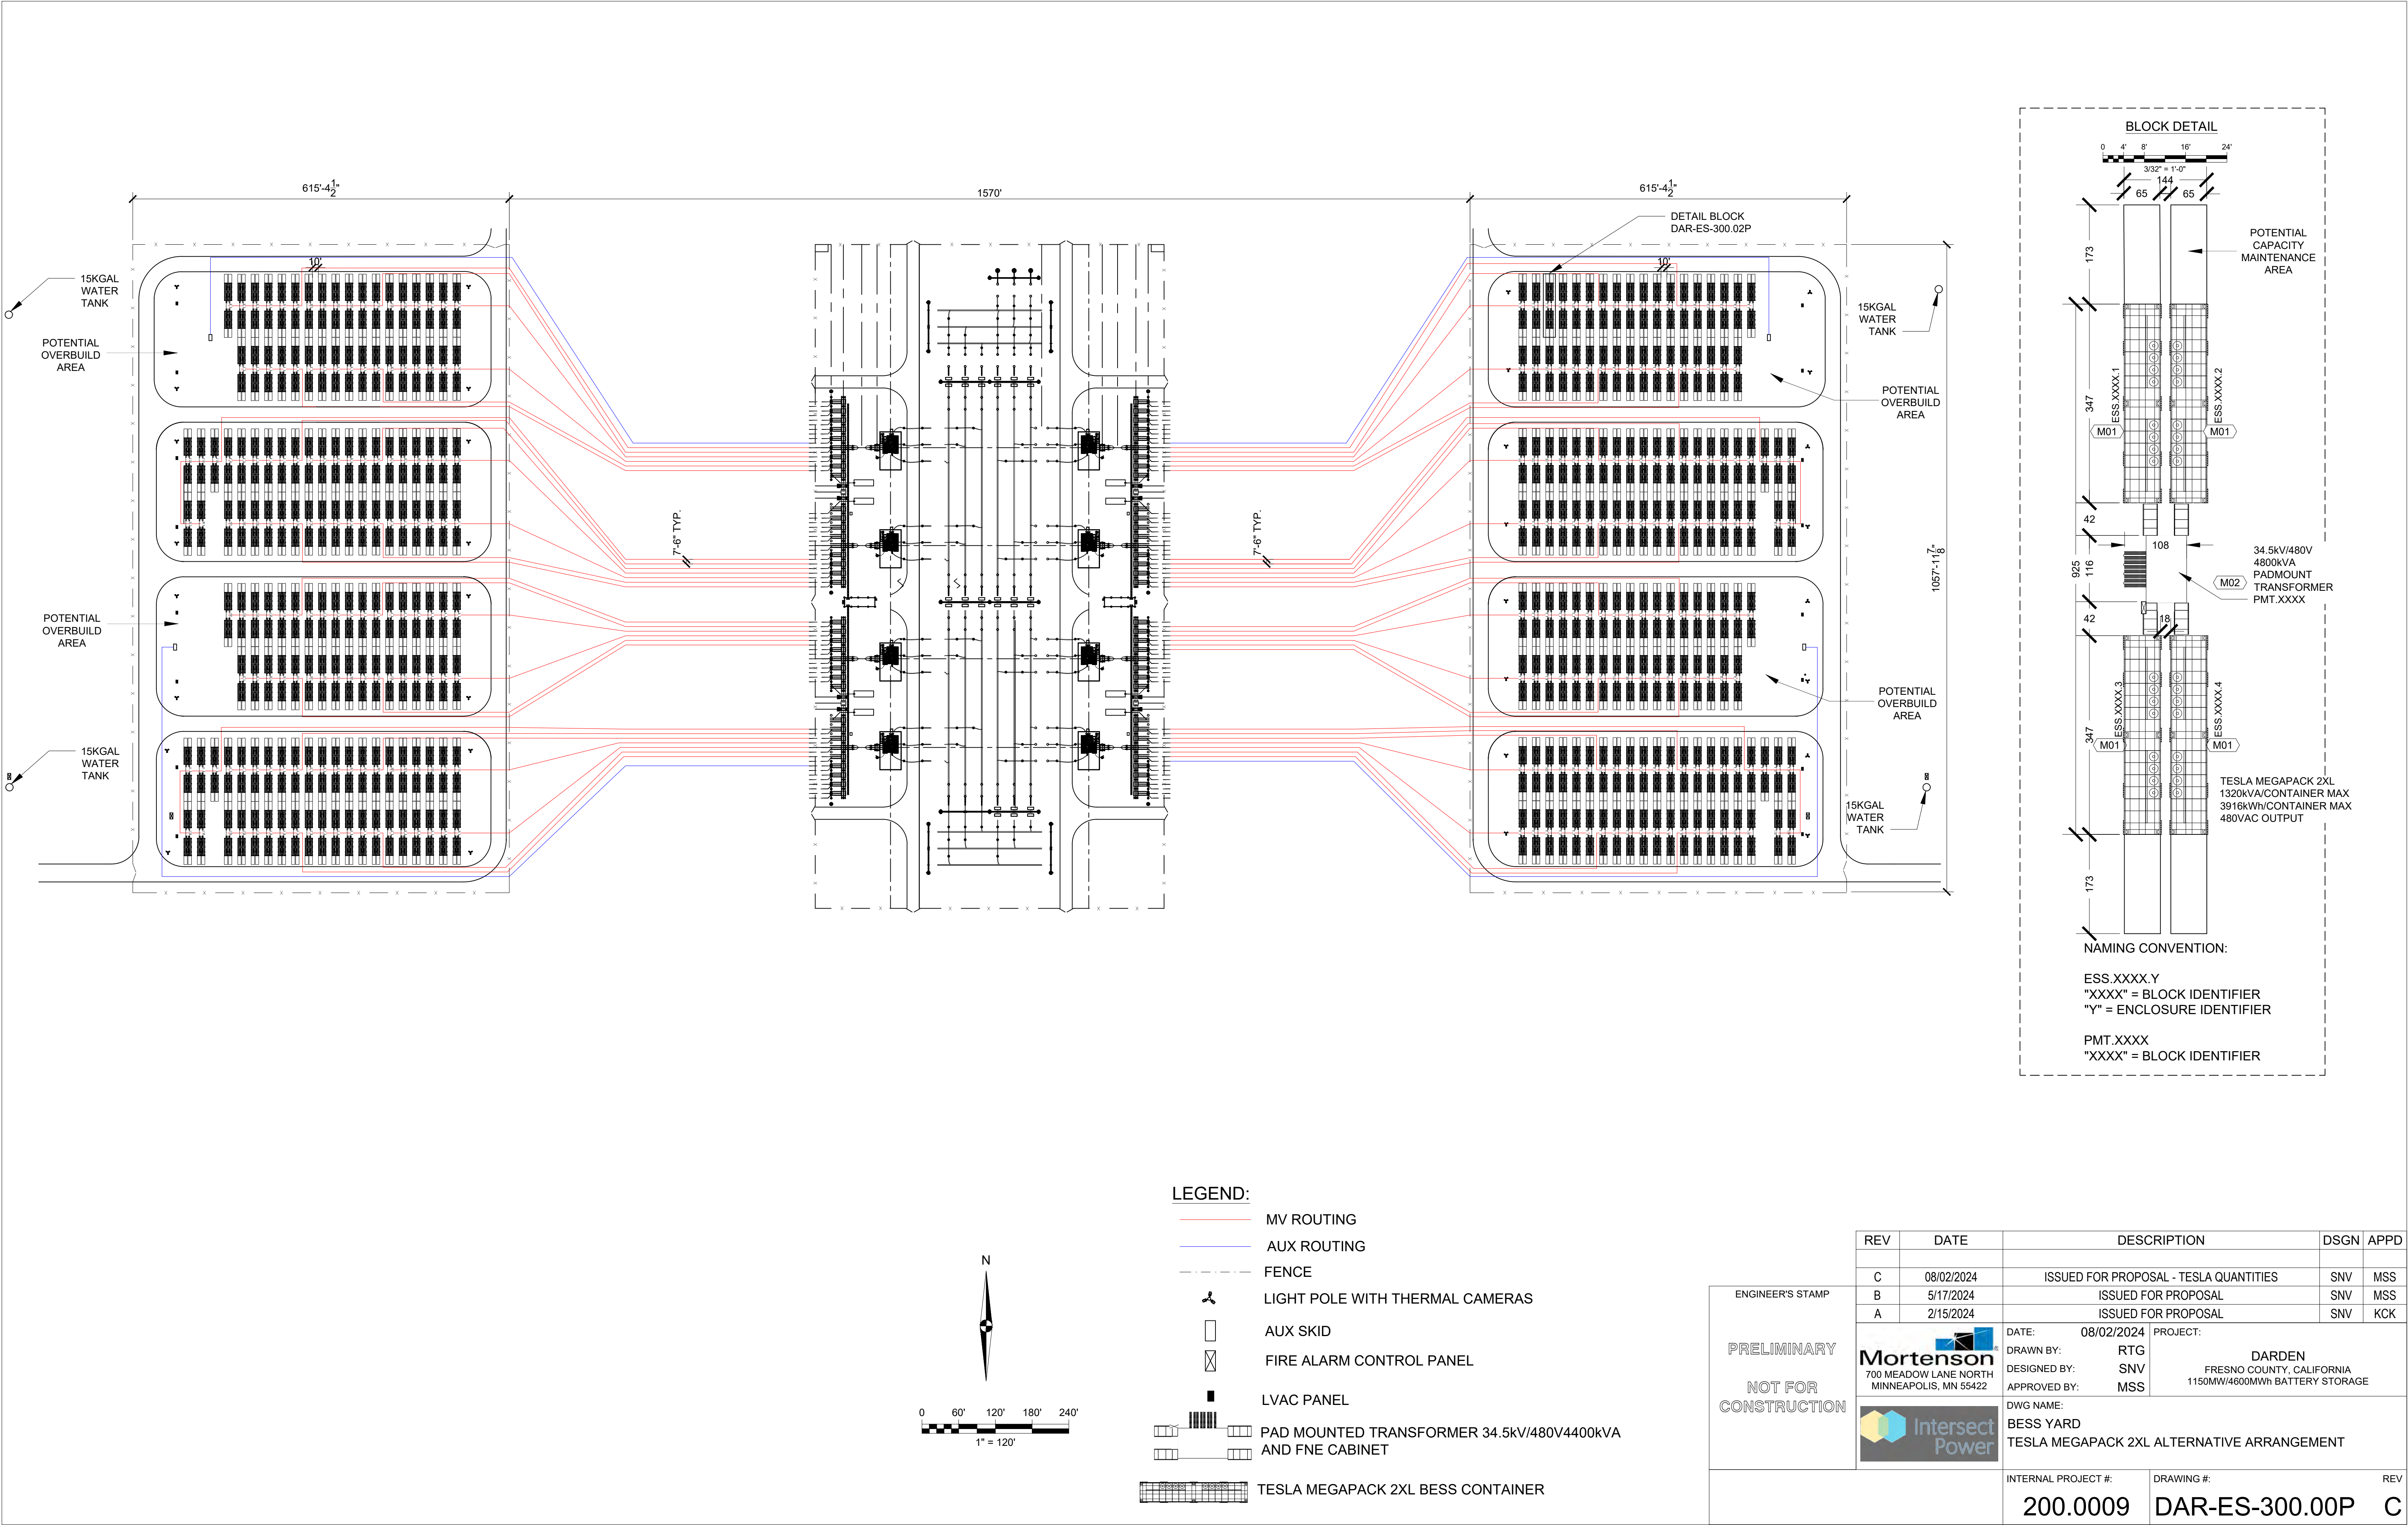

LEGEND:

- MV ROUTING
- AUX ROUTING
- FENCE
- LIGHT POLE WITH THERMAL CAMERAS
- AUX SKID
- FIRE ALARM CONTROL PANEL
- LVAC PANEL
- PAD MOUNTED TRANSFORMER 34.5kV/480V4400kVA AND FNE CABINET
- TESLA MEGAPACK 2XL BESS CONTAINER

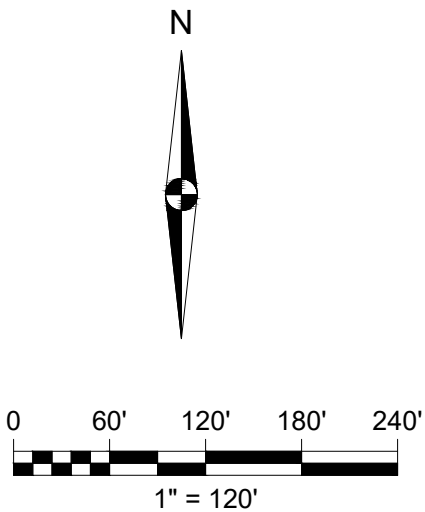

REV	DATE	DESCRIPTION	DSGN	APPD
C	08/02/2024	ISSUED FOR PROPOSAL - TESLA QUANTITIES	SNV	MSS
B	5/17/2024	ISSUED FOR PROPOSAL	SNV	MSS
A	2/15/2024	ISSUED FOR PROPOSAL	SNV	KCK
ENGINEER'S STAMP		PROJECT: DARDEN FRESNO COUNTY, CALIFORNIA 1150MMW/4600MMWh BATTERY STORAGE		
PRELIMINARY		DATE: 08/02/2024 DRAWN BY: RTG DESIGNED BY: SNV APPROVED BY: MSS		
NOT FOR CONSTRUCTION		DWG NAME: BESS YARD TESLA MEGAPACK 2XL ALTERNATIVE ARRANGEMENT		
		INTERNAL PROJECT #:	DRAWING #:	REV
		200.0009	DAR-ES-300.00P	C